

CONVENTIONAL SIGNS


STATE LINE	-----	*HIGHWAY HIGHWAY SEPARATION	-----	CEMETERY	[Cem.]
COUNTY LINE	-----	HIGHWAY OVERPASS	-----	FOUNDATION	[Fdn.]
TOWNSHIP AND RANGE LINES	-----	*RAIL LINE OVERPASS	-----	GAS PUMP ISLAND	Gas Pump
SECTION LINE	-----	ALL OTHER BRIDGES	-----	BUILDING	[type]
QUARTER LINE	-----	STREAM OR RIVER	(name)	IRON PIN	I. P.
SIXTEENTH LINE	-----	LAKE	(name)	POWER POLE	[Pole]
NEW CENTERLINE	-----	CATTLE PASS	-----	TELEPHONE POLE	[Pole]
NEW R/W LINE	-----	RELOCATED STREAM OR FIVER	-----	RAIL LINE	-----
OLD R/W LINE	-----	NO ACCESS	-----	TRANSMISSION TOWER AND LINE	-----
PROPERTY LINE	P. L. +00.0			UNDERGROUND CABLE MARKER	-----
CORPORATE LIMITS	(NAME) / / / /			WELL	[Well]
SLOPE INTERCEPTS	slope intercept			STONE MONUMENT	[Monument]
LOT, TIE AND OTHER MINOR DASHED LINES	-----			SEPTIC TANK	[Tank]
UNDERGROUND FACILITY (POWER, TELEPHONE, TELEGRAPH, GAS, ETC.)	(Name or Type)			WINDMILL	[Windmill]
NO ACCESS (ACQUISITION)	-----			R/W POINT	[Point]
				R/W MONUMENT	[Monument]

* LIMITED HIGHWAY EASEMENT
 (Shading omitted on Aerial Half-tones)

SCHEDULE OF LANDS AND INTERESTS


PARCEL NO.	OWNER	INTEREST REQUIRED	NEW R/W	EXISTING R/W	TOTAL R/W	ACRES REMAINING
1	DAVID & MARJORIE HEINDL	FEE	0.13	0.89	1.02	162 ±
2	MARVIN J. FOX	FEE	0.16	0.47	0.63	84 ±
40	KAUKAUNA ELECTRIC CO.	RELEASE OF RIGHTS				
41	WISCONSIN TELEPHONE CO.	RELEASE OF RIGHTS				

R/W PROJECT NUMBER 6016-1-00	SHEET NUMBER 40	TOTAL SHEETS 1
FEDERAL PROJECT NUMBER		
PLAT OF RIGHT OF WAY REQUIRED FOR APPLE CREEK BRIDGE AND APPROACHES C.T.H. "J" OUTAGAMIE COUNTY, WI		
CONSTRUCTION PROJECT NUMBER		
PARCEL NO.	SHEET NO.	OWNER

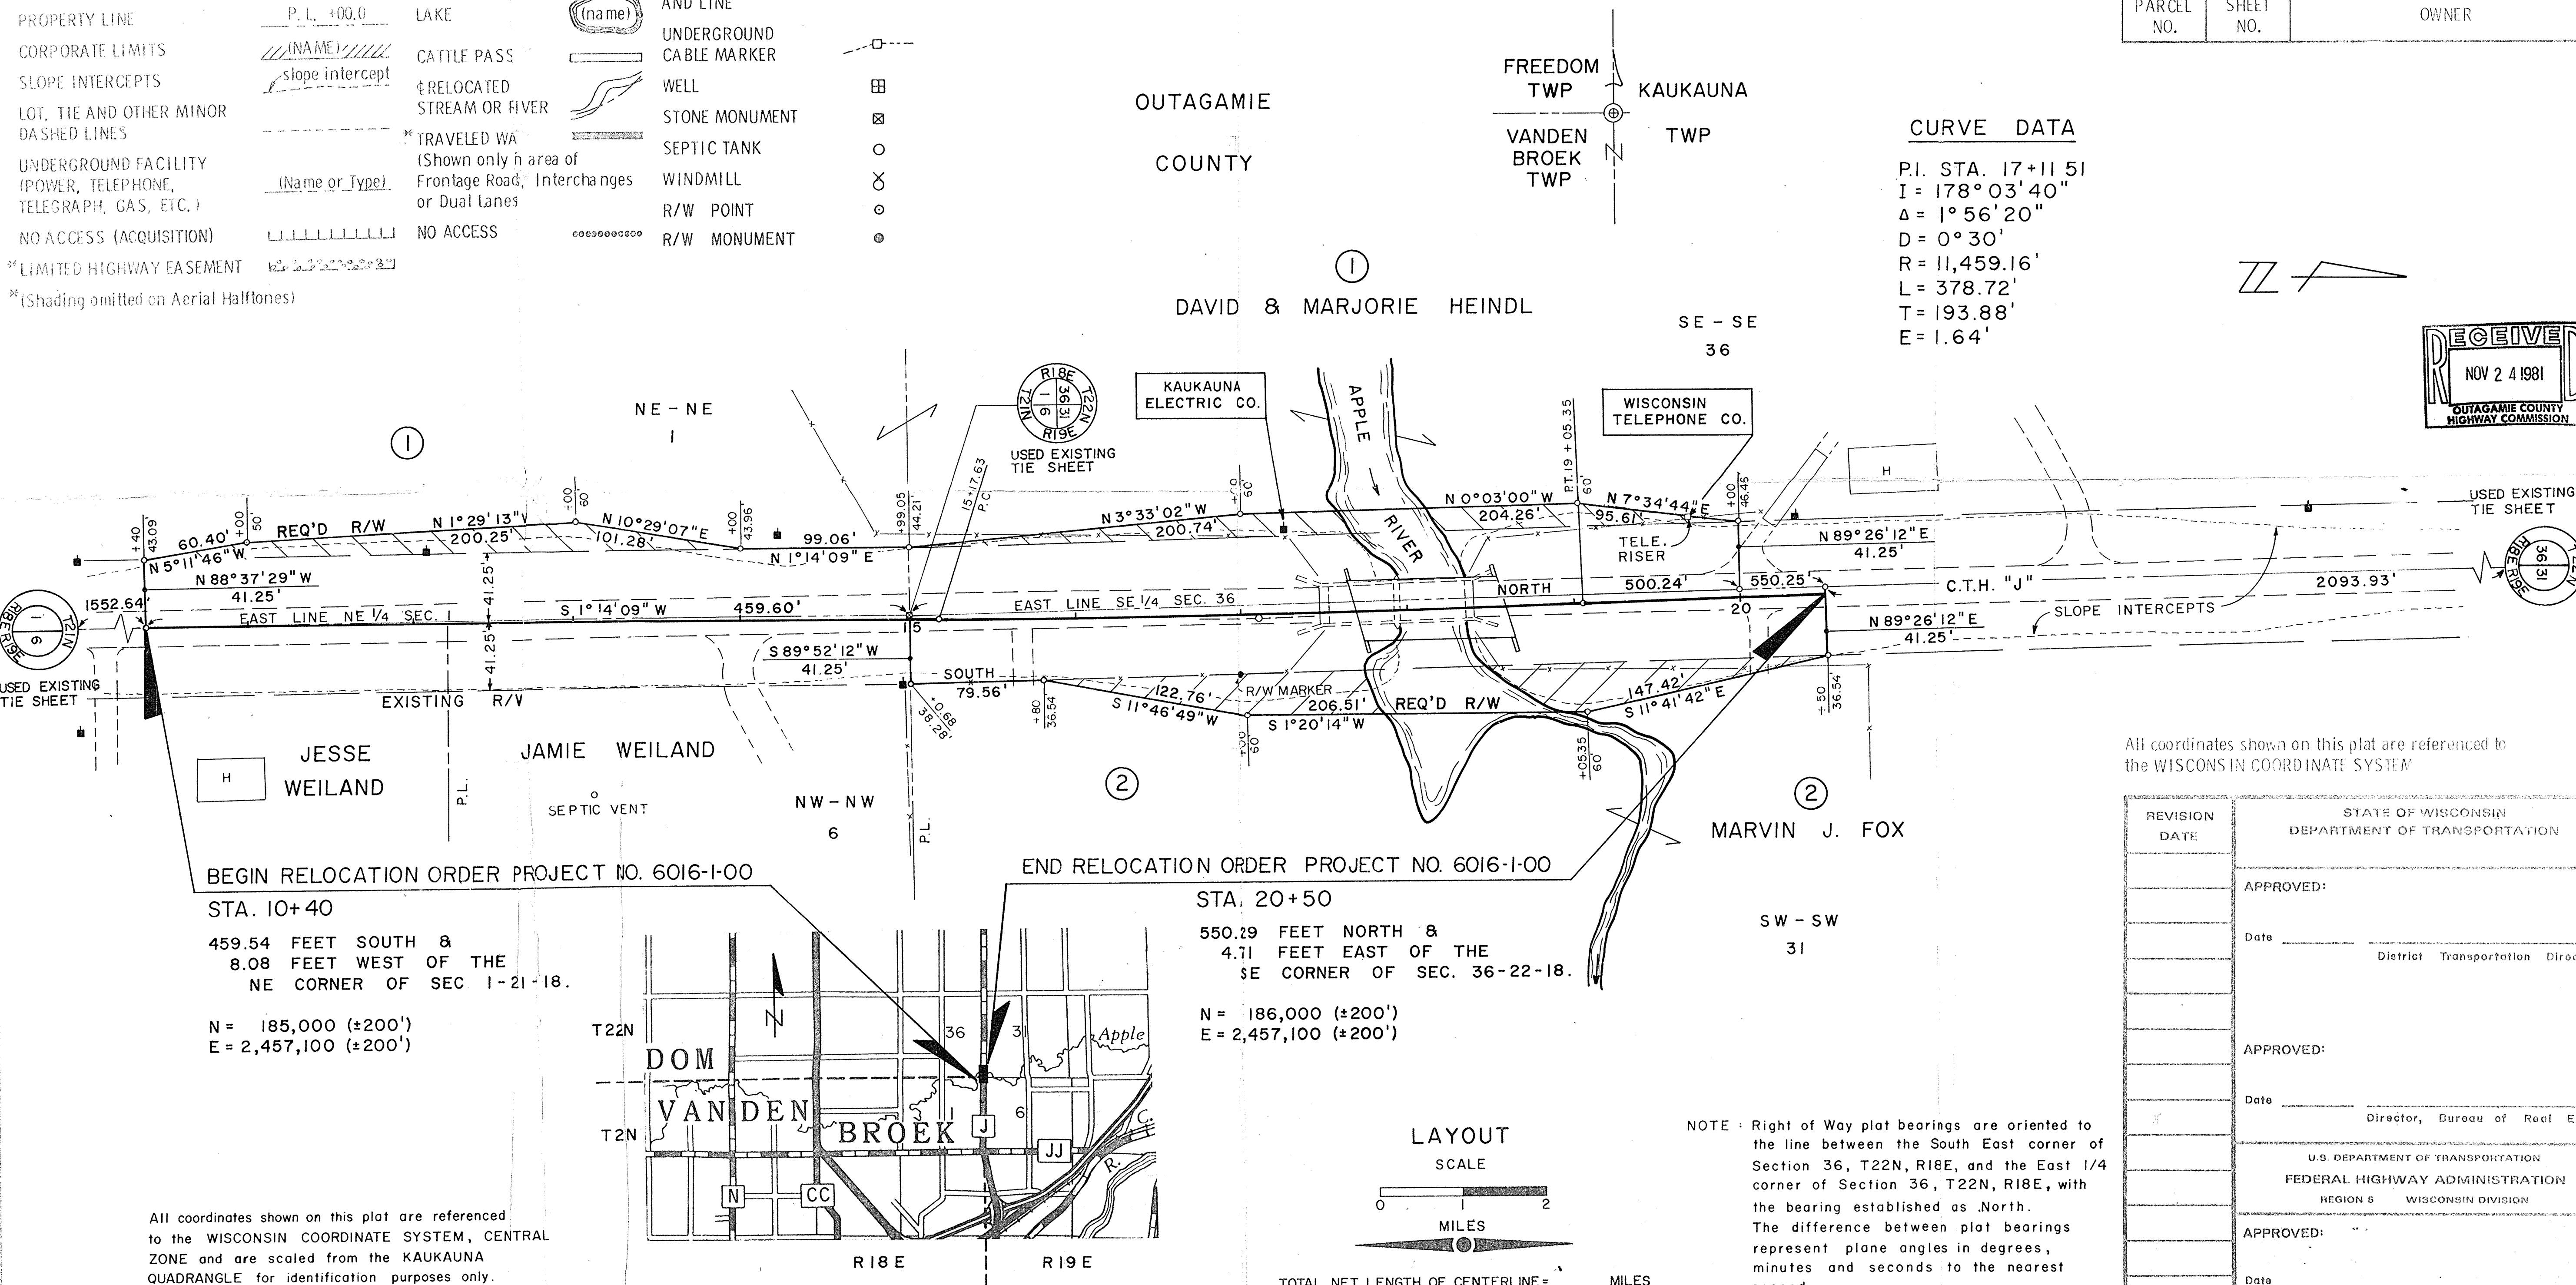

CURVE DATA

P.I. STA. 17+11.51
 I = 178° 03' 40"
 Δ = 1° 56' 20"
 D = 0° 30'
 R = 11,459.16'
 L = 378.72'
 T = 193.88'
 E = 1.64'

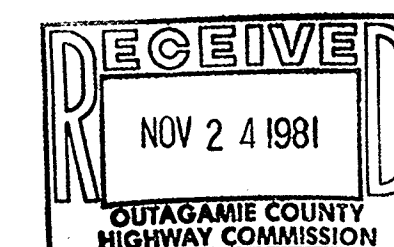

All coordinates shown on this plat are referenced to the WISCONSIN COORDINATE SYSTEM

BEGIN RELOCATION ORDER PROJECT NO. 6016-1-00

STA. 10+40
 459.54 FEET SOUTH &
 8.08 FEET WEST OF THE
 NE CORNER OF SEC 1-21-18.


N = 185,000 (±200')
 E = 2,457,100 (±200')

END RELOCATION ORDER PROJECT NO. 6016-1-00

STA. 20+50
 550.29 FEET NORTH &
 4.71 FEET EAST OF THE
 SE CORNER OF SEC. 36-22-18.

N = 186,000 (±200')
 E = 2,457,100 (±200')

LAYOUT

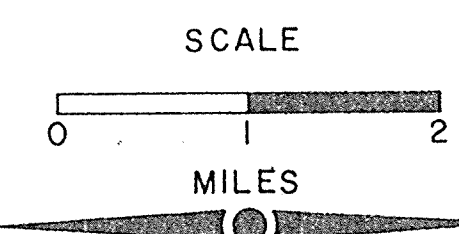

TOTAL NET LENGTH OF CENTERLINE = MILES

NOTE: Right of Way plat bearings are oriented to the line between the South East corner of Section 36, T22N, R18E, and the East 1/4 corner of Section 36, T22N, R18E, with the bearing established as North. The difference between plat bearings represent plane angles in degrees, minutes and seconds to the nearest second.

All coordinates shown on this plat are referenced to the WISCONSIN COORDINATE SYSTEM, CENTRAL ZONE and are scaled from the KAUKAUNA QUADRANGLE for identification purposes only.

REVISION DATE	STATE OF WISCONSIN DEPARTMENT OF TRANSPORTATION
APPROVED:	Date _____ District Transportation Director
APPROVED:	Date _____ Director, Bureau of Real Estate
APPROVED:	U.S. DEPARTMENT OF TRANSPORTATION FEDERAL HIGHWAY ADMINISTRATION REGION 5 WISCONSIN DIVISION
APPROVED:	Date _____ Division Administrator