


R/W FOR C.T.H. "J"

FROM C.T.H. "S" TO C.T.H. "E"
 WIDEN TO 5 RODS (82.5 FT.)
 DISTANCE = 2 MILES
 JOB NO. 100-96

NO	OWNERS	RODS	RODS	ACRES	RODS
1	GERALD NACKERS & WF.	—	156.54	0.50	
2	BERNARD G. KAMKE & WF.	—	—	0.025	
3	JACOB DEJONG & WF.	—	70.24	0.225	
4	WM. VAN ASTEN	—	78.30	0.25	
5	GORDON VANDEHEY & WF.	—	—	0.50	
6	H. J. VAN ASTEN	106.12	—	0.50	
7	MARTIN VAN ASTEN	142.48	66.88	1.557	13.52
8	GILBERT VOSTERS & WF.	—	—	0.50	
9	PATRICK MURPHY	166.15	—	2.011	
10	MARVIN W. MURPHY & WF.	179.48	—	1.46	
7A	Martin A. Van Asten & wife	15.0	—	—	
11	State to Murphy & wife (1959) - added.	—	—	0.09	

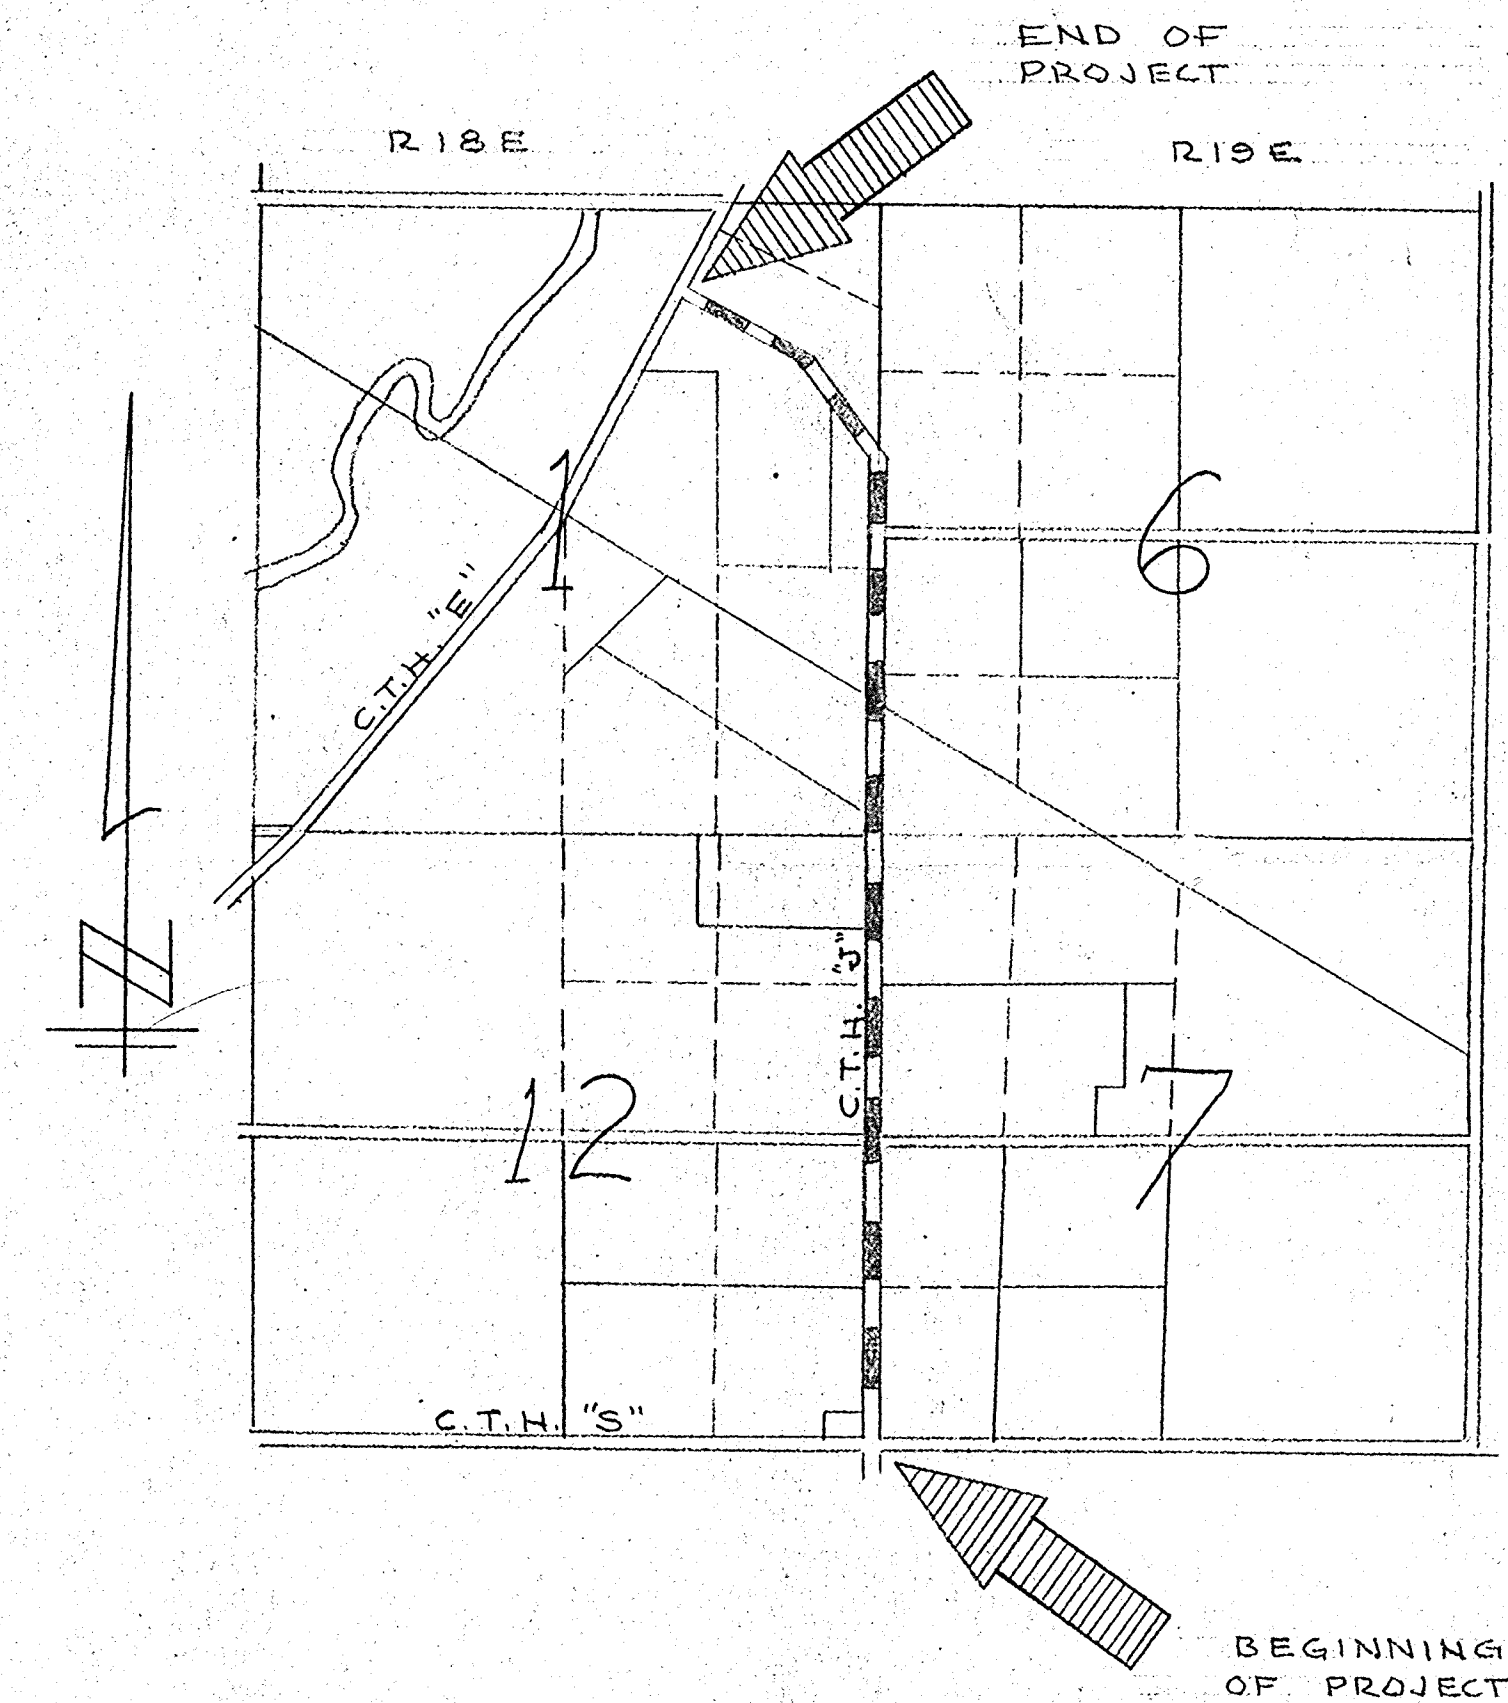

County Project #91
 From "S" to "E"

TOWN OF KAUKAUNA
SECTION 7, T22N-R19E.

NW-FR-SW
SEC. 7, T22N-R19E
32.61 A.

GERALD NACKERS & WF.
SW FR SW
SEC. 7, T22N-R19E
32.62 A.

CONCRETE BRIDGE (B-16)
8'-4" SPAN
23'-9" WIDE
3'-2" HIGH (OPENING)

1292' - ELECTRIC FC. - 78.30 RODS

1291' - ELECTRIC FC. - 78.24 RODS

1292' - ELECTRIC FC. - 78.30 RODS

1159' - ELECTRIC FC. - 70.24 RODS

WILLIAM VAN ASTEN
NE-SE
SEC. 12, T22N-R18E
40 A.

JACOB DE JONG & WF.
SE-SE-LESS 1/2 ACRE IN SE CORNER
SEC. 12-T22N-R18E
39.5 A.

BERNARD G. KAMKE & WF.
E 8 RODS OF S 10 RODS.
OF SE-SE, SEC. 12.
1/2 A.

NOTE:
Stakes marked thus - □


TOWN OF FREEDOM
SECTION 12, T22N-R18E.


Scale: 1" = 100'

C. T. H. "J"		
FRANK M. CHARLESWORTH & ASSOCIATES		
CONSULTING ENGINEERS SINCE 1920		
OUTAGAMIE COUNTY SURVEYOR		
ROOM 110 - COURTHOUSE - PHONE 3-5423		
APPLETON, WISCONSIN		
DRAWN BY	DATE	SHEET NO.
F. M. C., Jr.	JAN. '57	2 of 5
SCALE	PL. NO.	REL. NO.
1" = 100'	100-56	E-7

MARTIN VAN ASTEN & WF JOHANNA
NIV-FR-NW
SEC. 7-T22N-R19E
32.6 A


GORDON VANDEHEY & WF.
SIV-FR-NIV
SEC. 7-T22N-R10E
32.61 A.

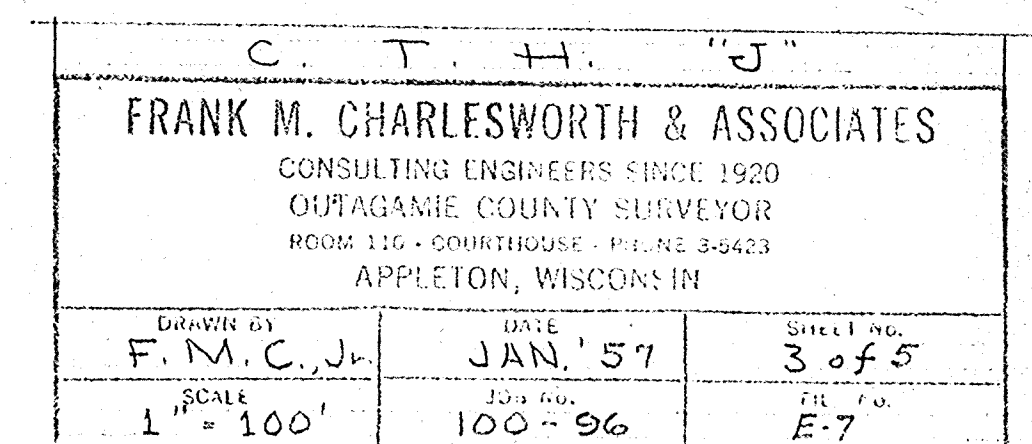

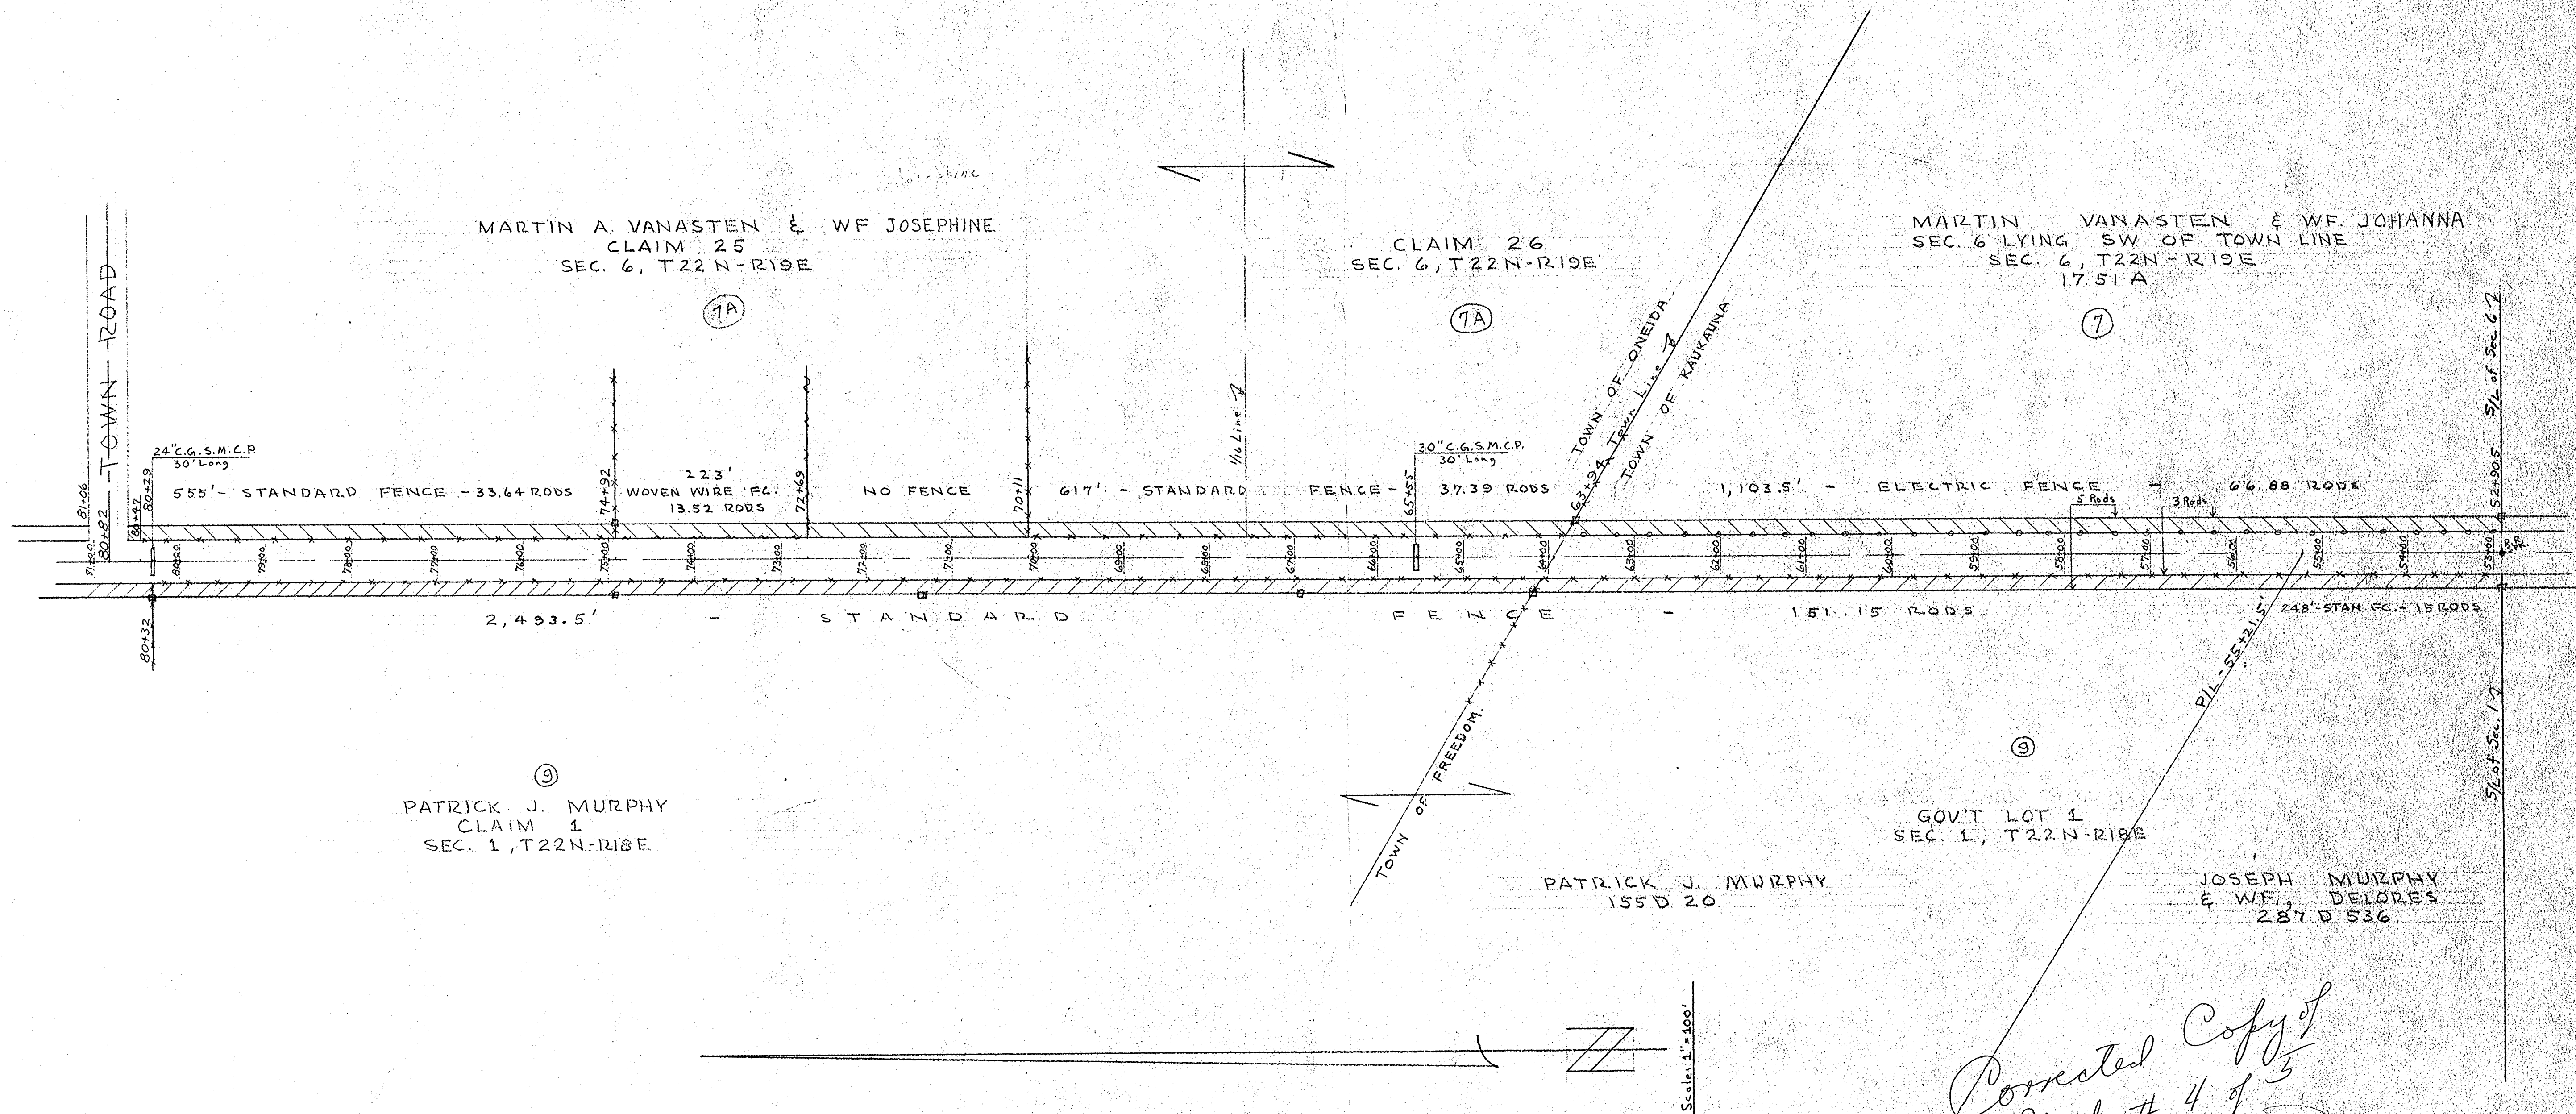

*Corrected Copy of
Sheet # 4 of 5
J. S. D. S.*

C. T. H. "J"		
FRANK M. CHARLESWORTH & ASSOCIATES		
CONSULTING ENGINEERS SINCE 1920		
OUTAGAMIE COUNTY SURVEYOR		
ROOM 110 - COURTHOUSE - PHONE 3-5423		
APPLETON, WISCONSIN		
DRAWN BY F.M.C., Jr.	DATE JAN '57	SHEET No. 4 of 5
SCALE 1" = 100'	100-56	J-2

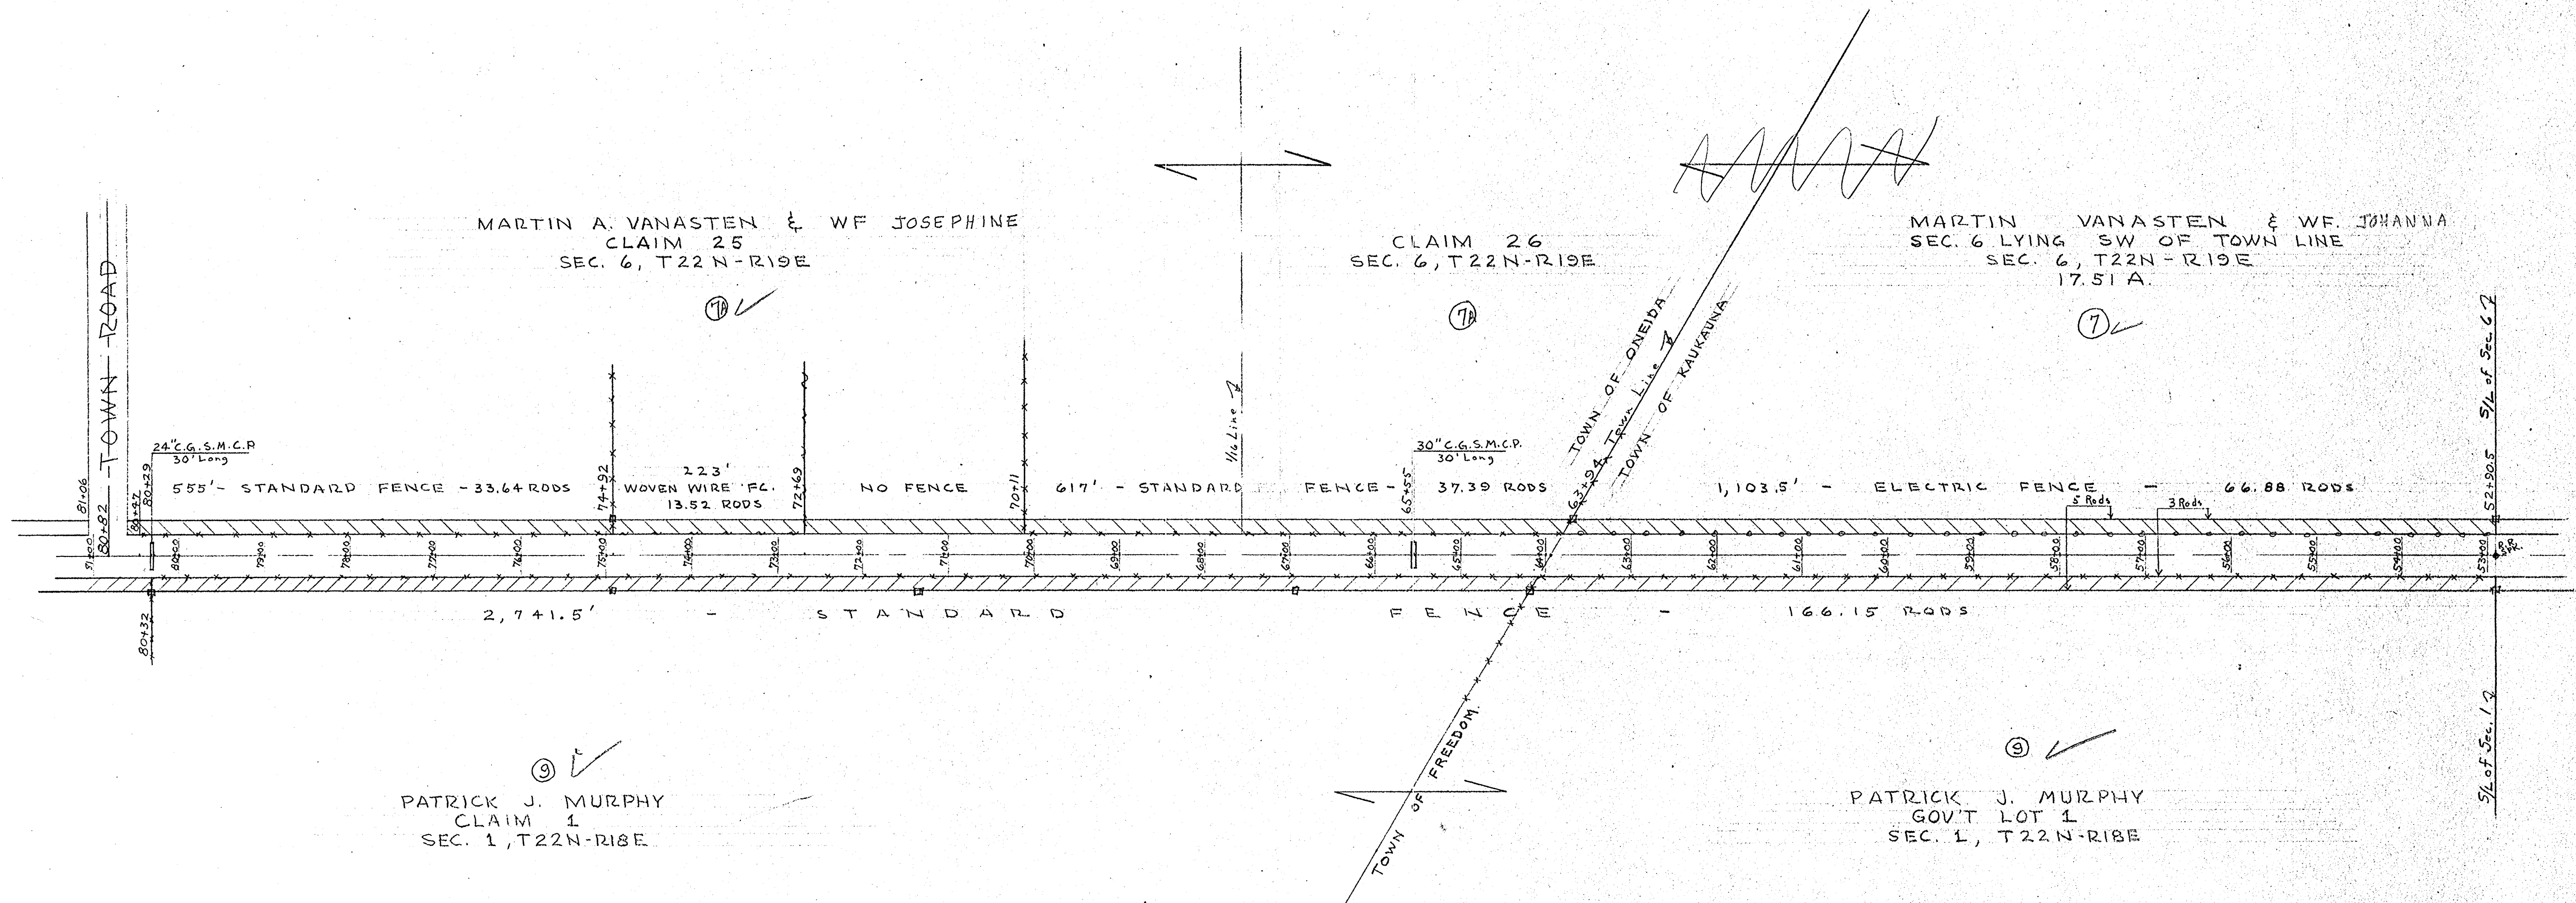

C. T. H. "J"		
FRANK M. CHARLESWORTH & ASSOCIATES		
CONSULTING ENGINEERS SINCE 1920		
OUTAGAMIE COUNTY SURVEYOR		
ROOM 110 - COURTHOUSE - PHONE 3-5423		
APPLETON, WISCONSIN		
DRAWN BY F.M.C., Jr.	DATE JAN. '57	SHEET NO. 4 of 5
SCALE 1" = 100'	FILE NO. 100-96	FILE NO. E-7

C. ARCHIQUETTE
CLAIM 5 Lying East of Ridge Road
10 Acre in NW Corner of
Sec. 1, T22N-R18E

MARVIN W. MURPHY & W.F.
CLAIM 6 Lying East of Ridge Road
Sec. 1, T22N-R18E

MARVIN W. MURPHY
CLAIM 5 Lying East of Ridge Road
Less East 10 Acres & Less 1.0 Acre
Sec. 1, T22N-R18E
Town of Oneida


PATRICK J. MURPHY
East 10 Acres of Claim 5
Sec. 1, T22N-R18E

MARVIN W. MURPHY & W.F.
CLAIM 9
Sec. 6, T22N-R18E
Town of Oneida

Scale: 1" = 100'

CURVE DATA.
 $\Delta = 45^\circ 15'$
 $T = 398'$
 $R = 955'$
 $D = 6^\circ 0'$
 $L = 754'$
 $E = 79.6'$

C. T. H. "J"		
FRANK M. CHARLESWORTH & ASSOCIATES		
CONSULTING ENGINEERS SINCE 1920		
OUTAGAMIE COUNTY SURVEYOR		
ROOM 110 - COURTHOUSE - P.O. BOX 35423		
APPLETON, WISCONSIN		
DRAWN BY F. M. C., Jr.	DATE JAN '57	SHEET NO. 5 of 5
SCALE 1" = 100'	FILE NO. 100-96	FILE NO. E-7

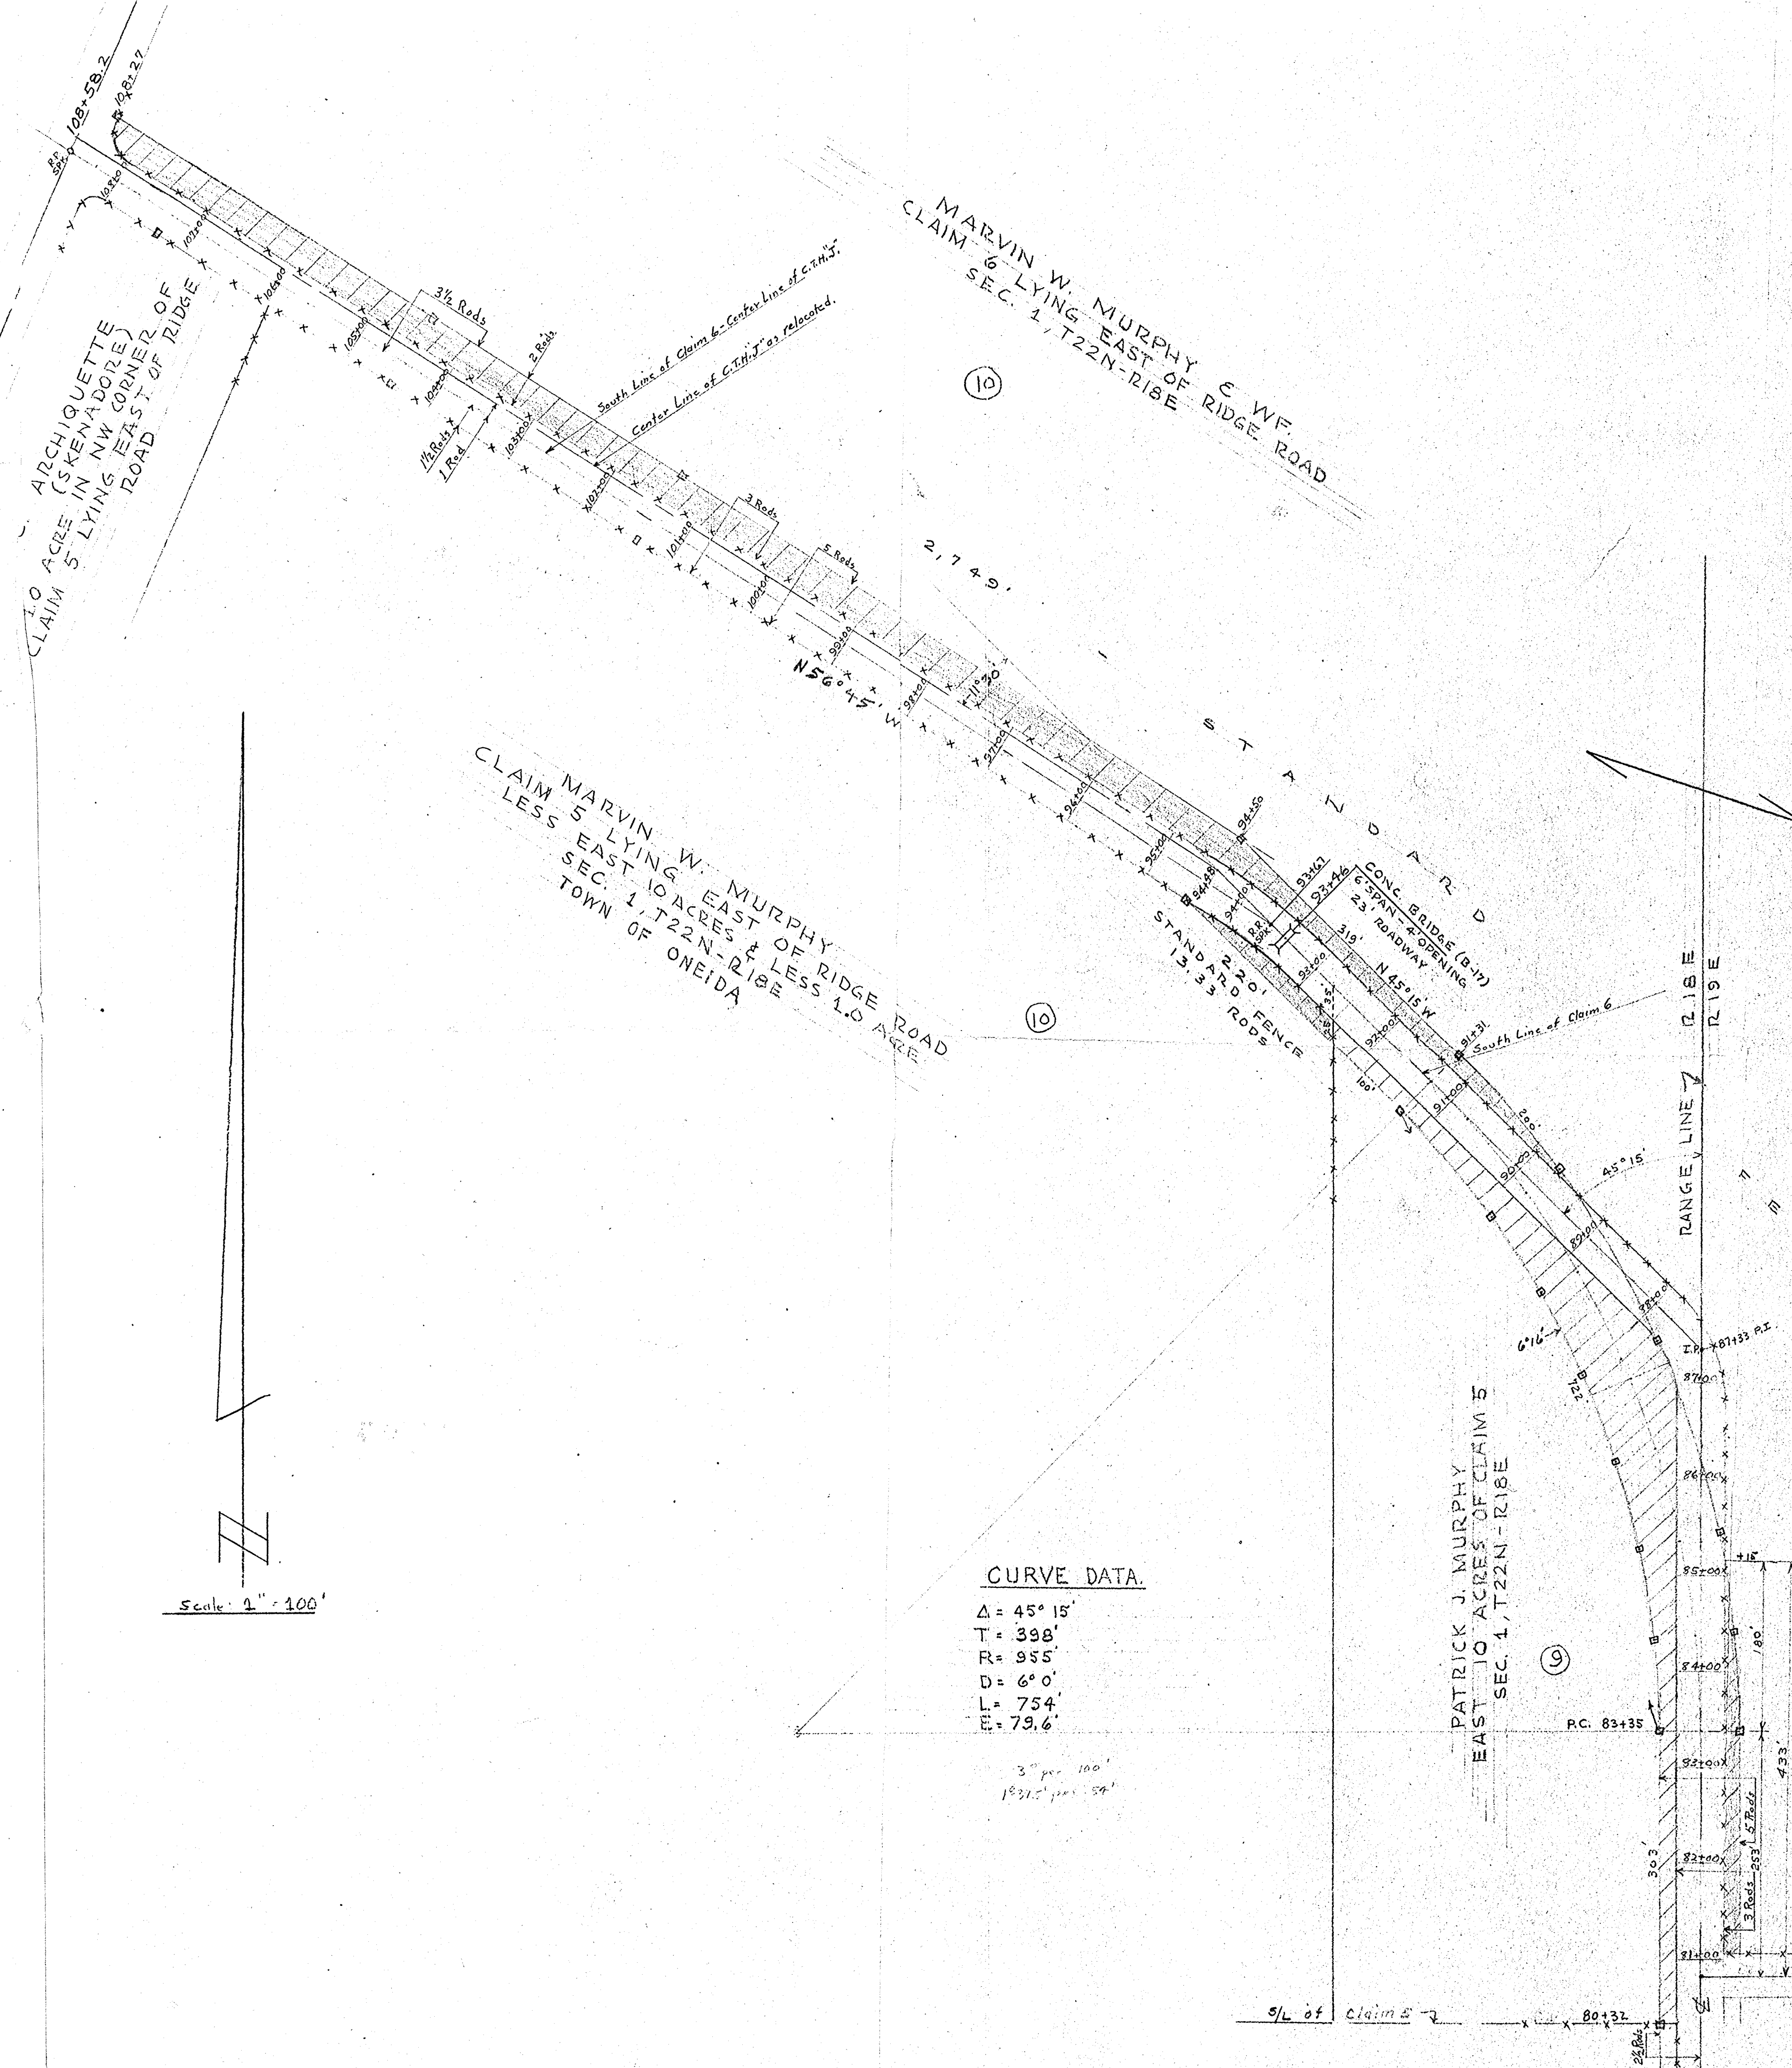

Scale 1" = 100'

CURVE DATA.

$\Delta = 45^\circ 15'$
 $T = 398'$
 $R = 955'$
 $D = 6^\circ 0'$
 $L = 754'$
 $E = 79.6'$

3" per 100'
1871.5' per 50'

MARVIN W. MURPHY & WF
CLAIM 9
SEC. 6, T22N-R18E
TOWN OF ONEIDA

C. T. H. "J"		
FRANK M. CHARLESWORTH & ASSOCIATES		
CONSULTING ENGINEERS SINCE 1920		
OUTAGAMIE COUNTY SURVEYOR		
ROOM 110 - COURTHOUSE - PHONE 3-5423		
APPLETON, WISCONSIN		
DRAWN BY F. M. C. Jr.	DATE JAN '57	SHEET NO. 5 of 8
SCALE 1" = 100'	PLAT NO. 100-26	FILE NO. E-7