


R/W

FOR

C. T. H. 4.

"J"

FROM C.T.H. "PP" TO C.T.H. "C"
 WIDEN TO (5) RODS 82.5 FEET.
 DISTANCE = 4 MILES
 JOB. NO. = 100-87

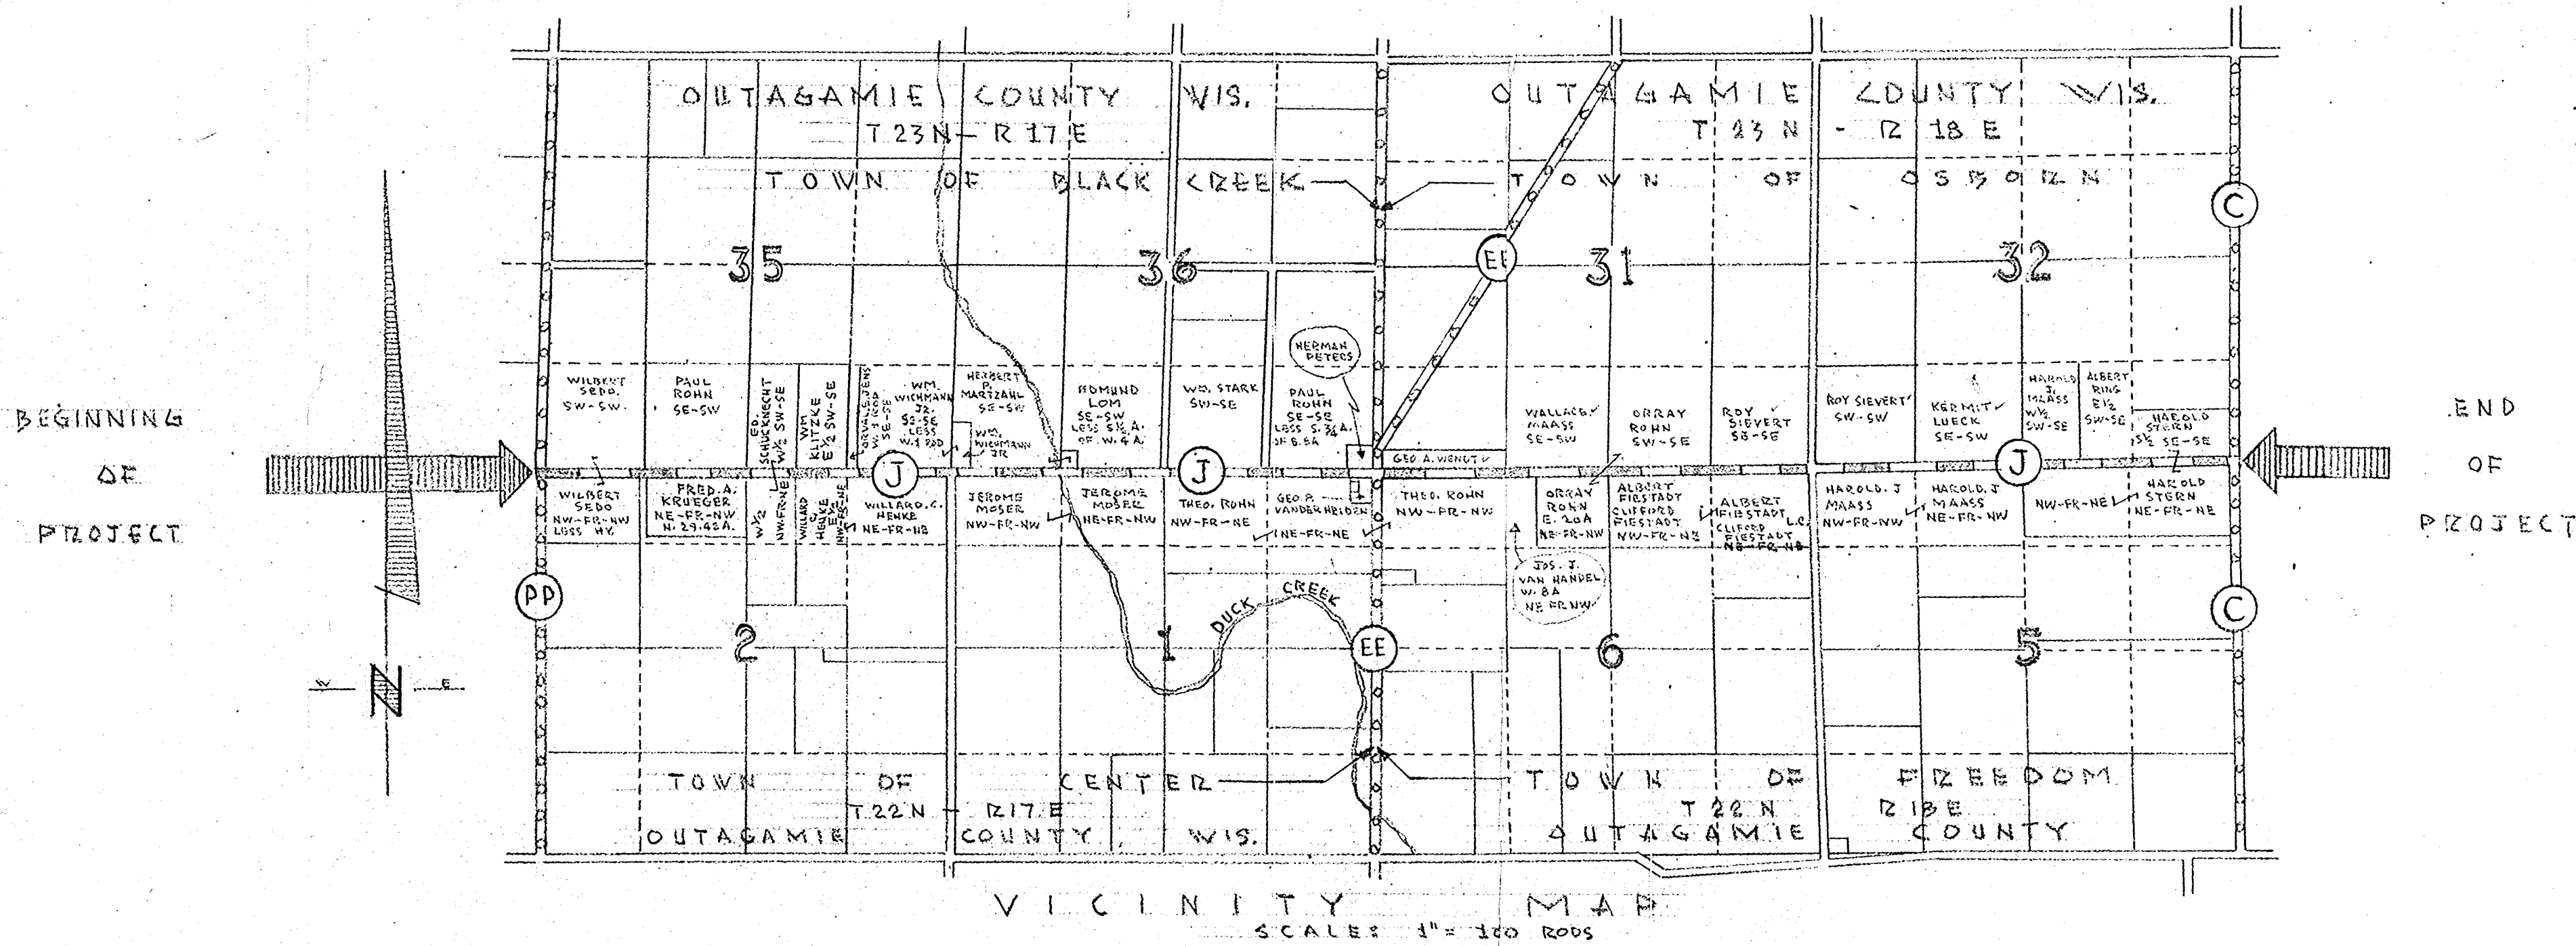

NO	OWNERS	TOTAL WOVEN WIRE FENCE # TO MOVE	TOTAL STANDARD FENCE TO MOVE	TOTAL ELECTRIC FENCE TO MOVE	TOTAL ACREAGE TO BUY
1	VILBERT SEDO.	—	78.7	12.7	0.488
2	PAUL ROHN.	15.6	78.9	15.6	0.964
3	ED. SCHUCKNECHT.	—	39.5	—	0.250
4	WM. KLITZKE.	—	39.8	—	0.250
5	ORVAL E. JENS.	—	—	—	0.006
6	WM. VICHMANN.	—	—	79.3	0.645
7	VILLARD, C. HENKE.	—	114.2	—	0.688
8	HERBERT P. MARTZAH.	—	49.8	—	0.399
9	IEROME MOSEIZ.	111.9	152.6	—	1.000
10	EDMUND LOM.	16.7	16.7	30.6	0.450
11	WM. STARK.	—	—	—	0.500
12	THEO. ROHN.	—	231.8	119.6	2.312
13	GEO. P. VANDERHEIDEN.	—	—	—	0.046
14	HERMAN PETERS. RUDOLPH MALBEC L.C.	—	—	—	0.075
15		—	—	—	—
16		—	—	—	—
17	JOS. J. VAN HANDEL.	—	26.1	—	0.290
18	ORRY ROHN.	—	—	55.0	0.688
19	ALBERT FIESTADT.	—	—	162.9	2.076
20		—	—	—	—
21	HAROLD. J. MAASS.	9.8	23.7	154.8	1.964
22		—	—	—	—
23	ALBERT RING.	—	40.1	—	0.760
24	HAROLD STERN.	—	—	162.7	1.912
25		—	—	—	—
26		—	—	—	—
(1954) County Project # 81
 From C.T.H. "PP" to C.T.H. "C"

1

R/W OF C.T.H. "J"

WIDEN FROM (3) RODS TO (5) RODS

TOWNS OF BLACK CREEK-OSBORN-CENTER-FREEDOM

SEC. 35-36-31-32-2-1-6-5

OUTAGAMIE COUNTY

WISCONSIN

FRANK M. CHARLESWORTH & ASSOCIATES

CONSULTING ENGINEERS SINCE 1920

OUTAGAMIE COUNTY SURVEYOR

ROOM 110 - COURTHOUSE - PHONE 3-6423

APPLETON, WISCONSIN

DRAWN BY

DATE

SCALE

AS SHOWN

DEC. 1954

100-87

SHEET NO.

1 OF 5

FILE NO.

I-2

TOWN OF BLACK CREEK

T 23 N R 17 E
SEC. 35

1

WILBERT SEDO & W
SW-SW LESS HY.
SEC. 35, T 23 N - R 17 E
40 A₅

2

PAUL ZOHN & W
SE-SW
SEC. 35 T 23 N - R 17 E
40 A₅

3

ED. SCHUCKNECHT
W 1/2 SW-SE
SEC. 35
T 23 N - R 17 E
20 A₅

4

WM KLITZKE
E 1/2 SW-SE
SEC. 35
T 23 N - R 17 E
20 A

6

WM WICHMANN JR. & W
SE-SE LESS
W 1/2 ROD
SEC. 35, T 23 N - R 17 E
39.5 A

5

CEVAL. E. JENG & W
W 1/2 ROD OF SE-SE SEC. 35
T 23 N - R 17 E 0.5 A₅ 426 D 53

TOTAL STD. FC. = 78.7 RDS.
TOTAL ELEC. FC. = 12.7 RDS.

TOTAL STD. FC. = 78.9 RDS.

TOTAL STD. FC. = 39.5 RDS.

TOTAL STD. FC. = 39.8 RDS.

TOTAL ELEC. FC. = 79.3 RDS.

BEGINNING
OF
PROJECT

WILBERT SEDO & W
NW-FR-NW LESS HY.
SEC. 2
T 22 N - R 17 E
29.67 A₅

H. ZED. A. KRUEGER
N. 29.42 A₅ NE-FR-NW
SEC. 2
T 22 N - R 17 E
29.42 A₅

ED. SCHUCKNECHT
W 1/2 W-FR-NE
SEC. 2
T 22 N - R 17 E
14.58 A₅

VILLARD, C. HENKE & W
E 1/2 NW-FR-NE
SEC. 2
T 22 N - R 17 E
14.58 A₅
426 D 479

VILLARD, C. HENKE & W
NE-FR-NE SEC. 2
T 22 N - R 17 E
20.93 A₅
426 D 479

7

SEC. 2
T 22 N R 17 E

TOWN OF CENTER

SCALE:
HORIZ. 1" = 200.0'
TRANSVERSE 1" = 50.0'

12/W OF C.T.H. "J"
WIDEN FROM (3) RODS TO (5) RODS
SEC. 35 & 2
TOWN OF BLACK CREEK & CENTER
OUTAGAMIE COUNTY, WIS.

FRANK M. CHARLESWORTH & ASSOCIATES
CONSULTING ENGINEERS SINCE 1920
OUTAGAMIE COUNTY SURVEYOR
ROOM 110 - COURTHOUSE - PHONE 3-5423
APPLETON, WISCONSIN

DRAWN BY R. W. W.	DATE DEC. 14, 54.	SHEET NO. 4 - 5
SCALE AS SHOWN	JOB NO. 1,000 - 87	FILE NO. I - D

TOWN OF BLACK CREEK

T 23 N - R 17 E
SEC. 36

8

HERBERT P. MARTZAHN & W
SW-SW LESS SW 1/2
OF THE W. 1/4 OF THE
S. 19 A₃ SEC. 36,
T 23 N - R 17 E
37 A₃

10

EDMUND LOM & W
SE-SW LESS SW 1/2 A₃ OF
THE W. 1/4 SEC. 36
T 23 N - R 17 E
39.5 A₃

2

PAUL ZOHNN
SE-SE LESS SW 1/2 A₃
OF THE E 8 A₃
SEC. 36
T 23 N - R 17 E
39.25 A₃

11

WM. STARK
SW-SE SEC. 36
T 23 N - R 17 E
40 A₃

14

HERMAN PETERS
RUDOLPH MALUEG & W
L. C.
S. 1/4 A₃ OF THE E. 8 A₃
SE-SE SEC. 36
0.75 A₃

8

HERBERT P.
MARTZAHN & W
SW-SW LESS SW 1/2 A₃ OF THE W. 1/4
SEC. 36,
T 23 N - R 17 E
0.50 A₃

6

WM.
VICHMANN, JR. & W
SW-SW LESS SW 1/2 A₃ OF THE W. 1/4
SEC. 36, T 23 N - R 17 E
3 A₃

TOTAL STD. FC. 49.3 RDS.

TOTAL ELEC. FC. 30.6 RDS
TOTAL STD. FC. 16.7 RDS
TOTAL W.W. FC. 16.7 RDS

TOTAL ELEC. FC. 15.6 RDS
TOTAL W.W. FC. 15.6 RDS

TOTAL STD. FC. = 152.6 RDS
TOTAL W.W. FC. = 111.9 RDS

TOTAL STD. FC. = 120.0 RDS
TOTAL ELEC. FC. = 97.6 RDS

9

JEROME MOSER & W
NW-FR-NW
SEC. 1
T 22 N - R 17 E
28.09 A₃

9

JEROME MOSER & W
NE-FR-NW
SEC. 1
T 22 N - R 17 E
26.64 A₃

12

THEO. ZOHNN & W
NW-FR-NE SEC. 1
T 22 N - R 17 E
25.19 A₃

13

GED. R.
VANDERHEIDEN & W
PART OF NE 1/4 NE
IN NE COR. 13 RDS
X 13 RDS SEC. 1
1 A

12

THEO. ZOHNN & W
NE-FR-NE LESS 1 A
IN NE COR. & LESS HY
SEC. 1
T 22 N - R 17 E
22.69 A₃

T 22 N - R 17 E
SEC. 1

TOWN OF CENTER

3

R/W OF C.T.H. "J"
WIDEN FROM (3) RDS TO (5) RDS
SEC. 36 & 1
TOWN OF BLACK CREEK & CENTER
OUTAGAMIE COUNTY
WISCONSIN

FRANK M. CHARLESWORTH & ASSOCIATES
CONSULTING ENGINEERS SINCE 1920
OUTAGAMIE COUNTY SURVEYOR
ROOM 110 - COURTHOUSE - PHONE 35423
APPLETON, WISCONSIN

DRAWN BY 12. W. W.	DATE DEC. 1954	SHEET NO. 3 OF 5
SCALE AS SHOWN	JOB NO. 100-B7	FILE NO. 1-2

SCALE
HORI. --- 1" = 200.0'
TRANSVERSE --- 1" = 50.0'

TOWN OF OSBORN

T 23 N - R 18 E
SEC. 31

16

VALLACE, MAASS & W
SE - SW SEC. 31
T 23 N - R 18 E
40 A's 426 D 357

18


ORRAY, JOHN
SW - SE SEC. 31
T 23 N - R 18 E
40 A's

20

ROY, SIEVERT & W
SE - SE SEC. 31
T 23 N - R 18 E
40 A's

15

GEO. A. VENDT & W
S. 11.13 A. THAT PART OF
SW 1/4 SW Lying E. OF HY.
LESS HY. SEC. 31
T 23 N - R 18 E
11.13 A's (424 D 367)

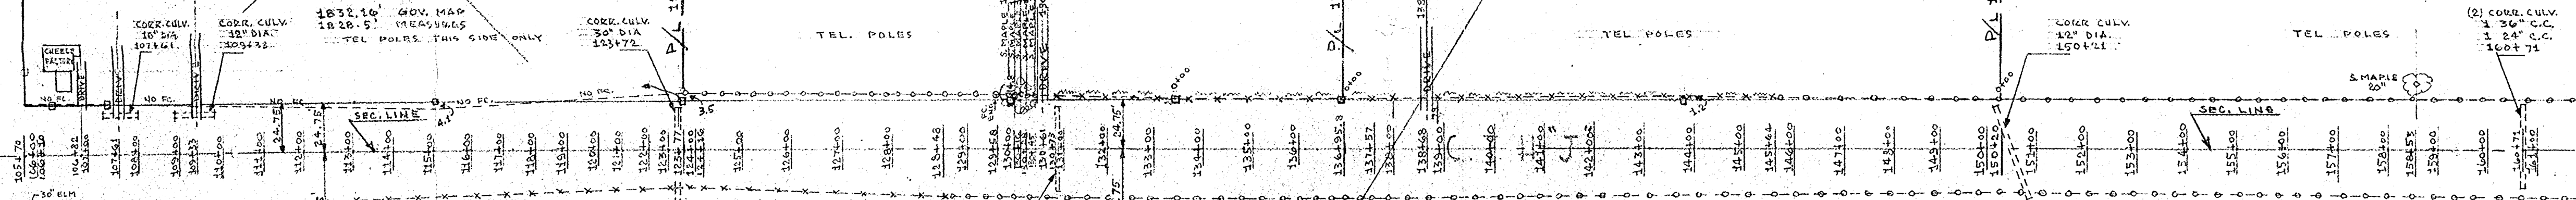

TOTAL STD. FC. = 111.0 RDS.
TOTAL ELEC. FC. = 22.0 RDS.

TOTAL STD. FC. = 20.1 RDS.

TOTAL ELEC. FC. = 55.0 RDS.

TOTAL ELEC. FC. = 160.3 RDS.

12

THED. JOHN & W
NW - 1/4 NW LESS HY.
SEC. 6
T 22 N - R 18 E
39.81 A's

17

JOS. J.
VAN HANDEL & W
W. 1/4 NE 1/4 NW
SEC. 6
T 22 N - R 18 E
8 A's

18

ORRAY, JOHN
E. 1/4 NE 1/4 NW
SEC. 6 T 22 N - R 18 E
20 A's

19

ALBERT FIESTADT & W
CLIFFORD FIESTADT & W
L. C.
NW - 1/4 NE SEC. 6
T 22 N - R 18 E
29.6 A's

19

ALBERT FIESTADT & W
CLIFFORD FIESTADT & W
L. C.
NE 1/4 NE SEC. 6
29.6 A's

T 22 N - R 18 E
SEC. 6


TOWN OF FREEDOM

1/2 W OF C.T.H. "J"
WIDEN FROM (3) RDS TO (5) RDS
SEC. 31 & 6
TOWN OF OSBORN & FREEDOM
OUTAGAMIE COUNTY
WISCONSIN.

FRANK M. CHARLESWORTH & ASSOCIATES
CONSULTING ENGINEERS SINCE 1920
OUTAGAMIE COUNTY SURVEYOR
ROOM 110 - COURTHOUSE - PHONE 3-5423
APPLETON, WISCONSIN

DRAWN BY T.C.W.	DATE DEC. 1954	SHEET NO. 4-5
SCALE AS SHOWN	JOB No. 100-07	FILE No. 1-2

HORIZ. SCALE: 1" = 200.0'
TRANSVERSE: 1" = 50.0'

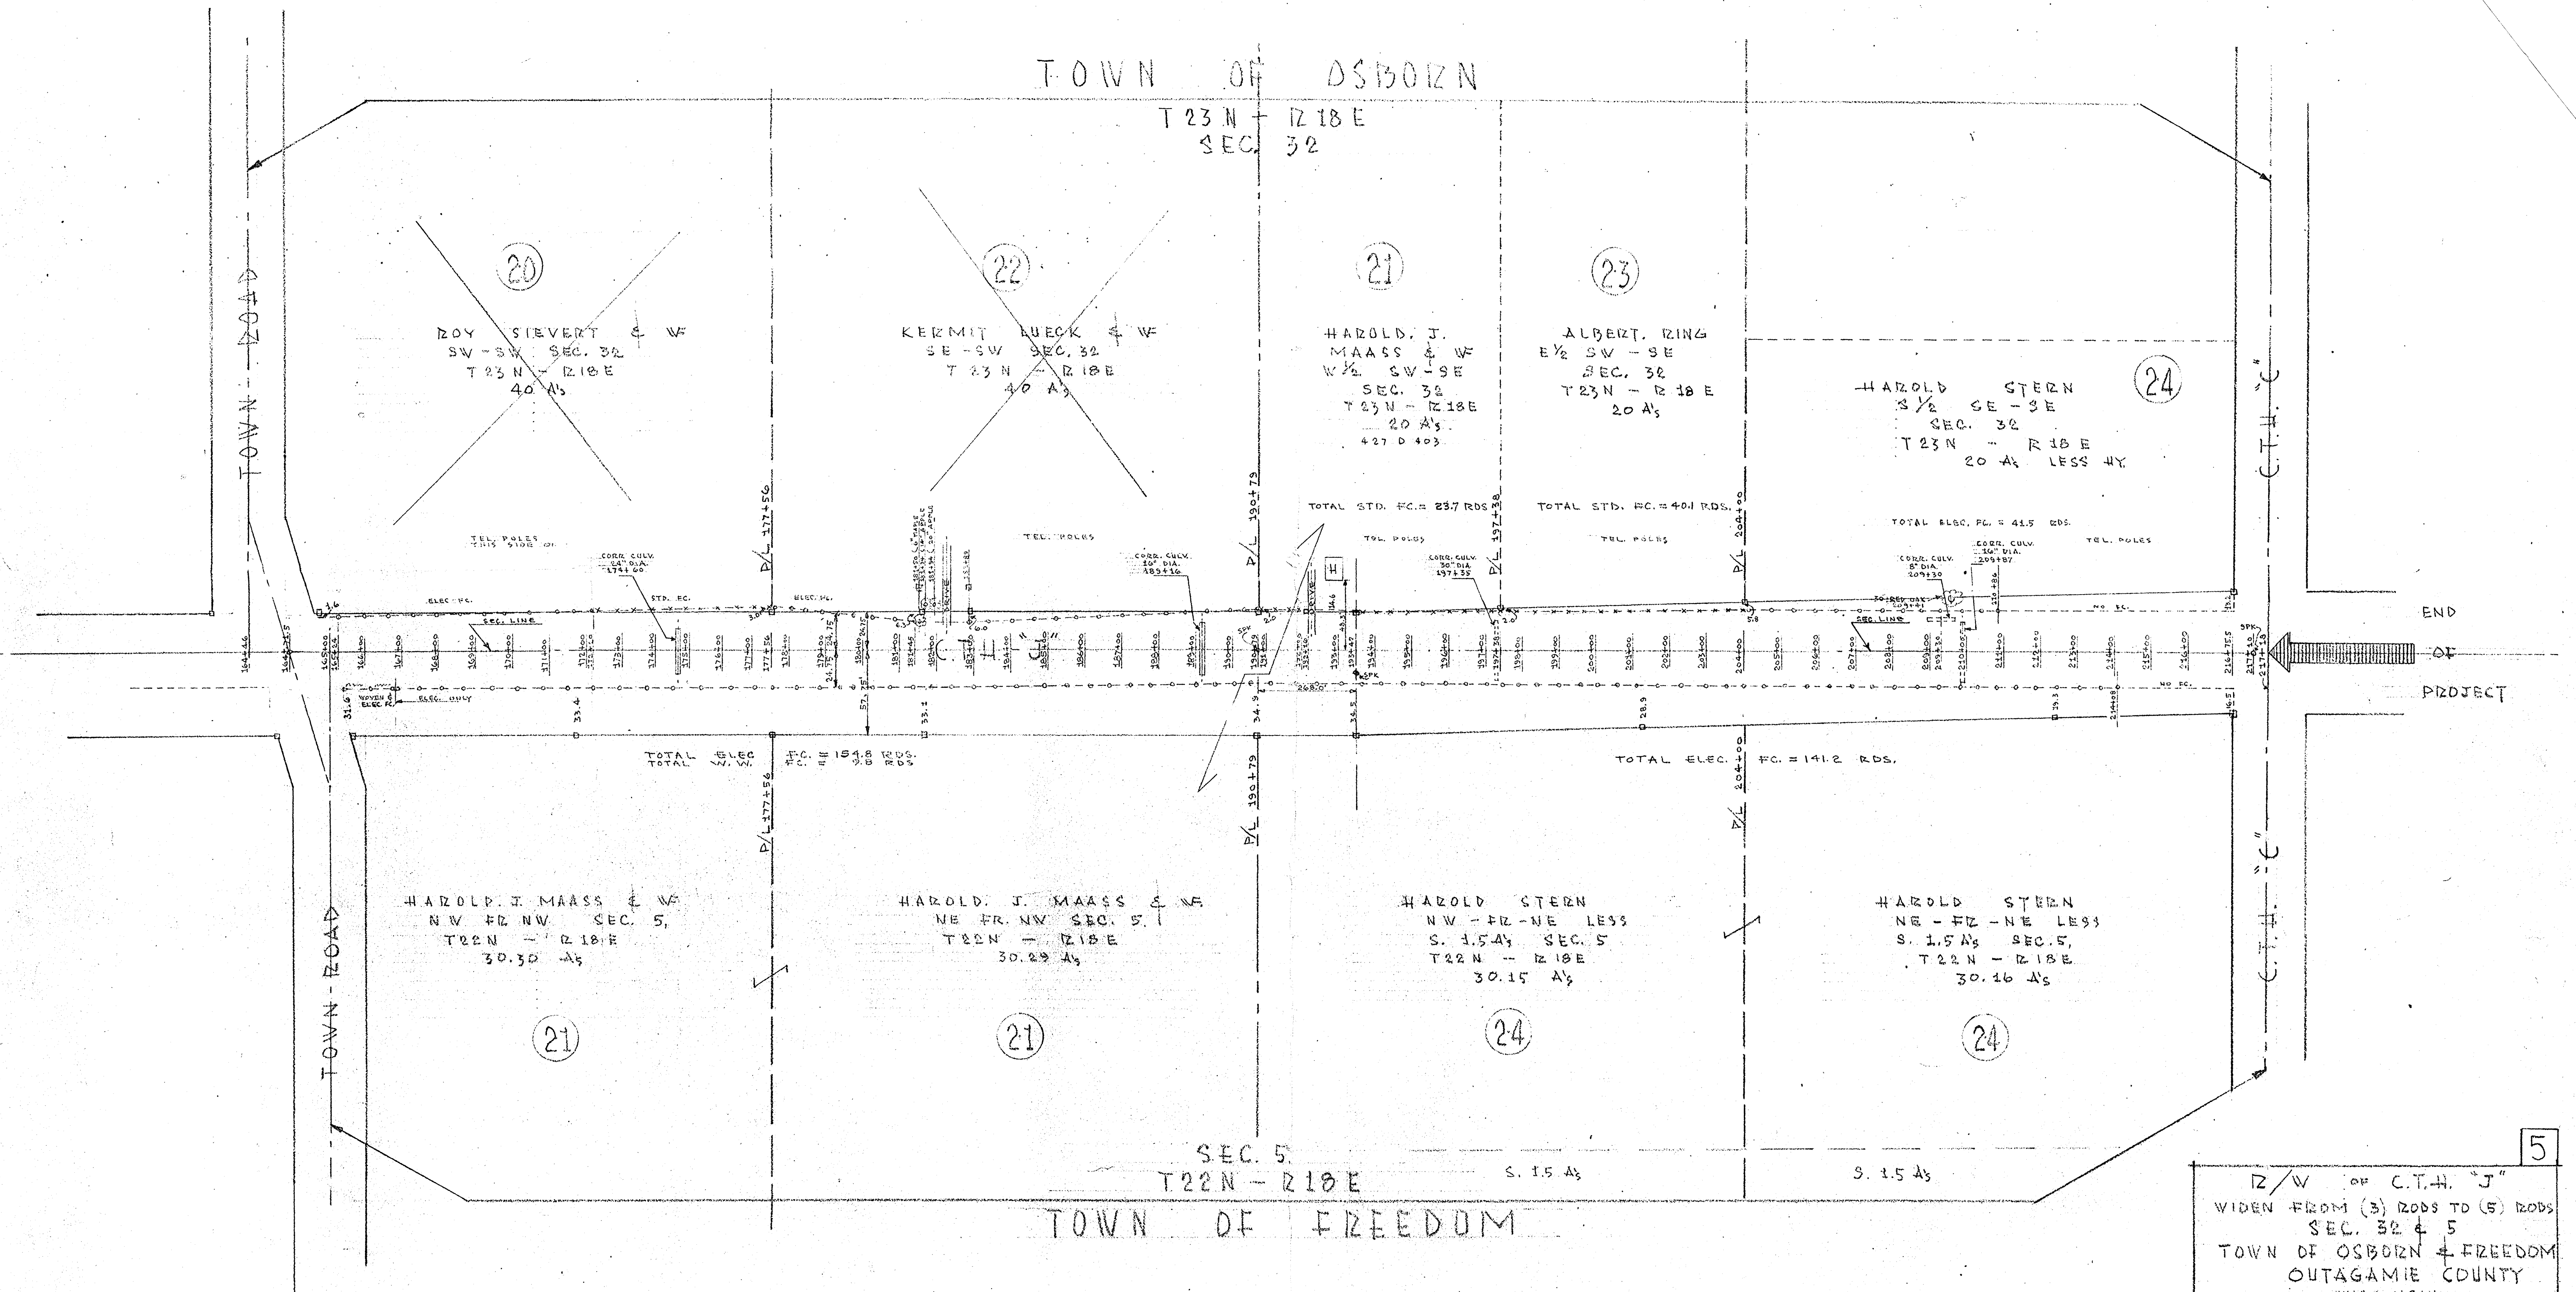

4021
TRANSVERSE

SCALE
1" = 200.0'
1" = 50.0'

2/W OF C.T.H. "J"
WIDEN FROM (3) RODS TO (5) RODS
SEC. 32 & 5
TOWN OF OSBORN & FREEDOM
OUTAGAMIE COUNTY
WISCONSIN.

FRANK M. CHARLESWORTH & ASSOCIATES
CONSULTING ENGINEERS SINCE 1920
OUTAGAMIE COUNTY SURVEYOR
ROOM 110 - COURTHOUSE - PHONE 3-5423
APPLETON, WISCONSIN

DRIVEN BY
R. W. W.

DATE
DEC. 1954

SCALE
AS SHOWN

SHEET No.
5 of 5

FILE No.
I - 2