

LEGAL DESCRIPTION - C.R.H. "J" AND KELSO ROAD R/W VACATION:


A PARCEL OF LAND BEING A PART OF C.T.H. - "J" AND KELSO ROAD RIGHT-OF-WAY LOCATED IN PART OF THE S.W.1/4-N.W.1/4, SECTION 7, T.21N., R.19E., TOWN OF KAUKAUNA, OUTAGAMIE COUNTY, WISCONSIN, MORE FULLY DESCRIBED AS FOLLOWS:

COMMENCING AT THE WEST 1/4 CORNER OF SAID SECTION 7; THENCE S.86°00'05"E. ALONG THE SOUTH LINE OF THE N.W.1/4 OF SAID SECTION 7, 289.00 FEET TO THE SOUTHWEST CORNER OF LANDS AS DESCRIBED IN VOLUME 90 OF DEEDS, PAGE 366, OUTAGAMIE COUNTY RECORDS; THENCE N.03°59'55"E. ALONG THE WEST LINE OF SAID DESCRIBED LANDS, 20.00 FEET TO THE POINT OF BEGINNING:

THENCE CONTINUING N.03°59'55"E. ALONG THE WEST LINE OF SAID DESCRIBED LANDS, 13.00 FEET TO ITS INTERSECTION WITH THE EXISTING NORTH RIGHT-OF-WAY LINE OF KELSO ROAD; THENCE S.86°00'05"E. ALONG SAID RIGHT-OF-WAY LINE, 308.34 FEET TO ITS INTERSECTION WITH THE WESTERLY RIGHT-OF-WAY LINE OF C.T.H. - "J"; THENCE NORTHWESTERLY ALONG SAID WESTERLY RIGHT-OF-WAY LINE THE FOLLOWING COURSES: N.12°11'00"W., 49.79 FEET; THENCE N.14°38'47"W., 100.04 FEET; THENCE N.12°11'00"W., 100.01 FEET; THENCE N.12°35'03"W., 1.66 FEET TO ITS INTERSECTION WITH THE NORTH LINE OF LANDS AS DESCRIBED IN VOLUME 90 OF DEEDS, PAGE 366, OUTACAMIE COUNTY RECORDS AND TO THE END OF SAID COURSES ALONG THE WESTERLY RIGHT-OF-WAY LINE OF C.T.H. - "J"; THENCE S.86°00'05"E. ALONG THE NORTH LINE OF SAID DESCRIBED LANDS, 16.80 FEET TO A POINT THAT IS 45.00 FEET SOUTHWESTERLY OF AS MEASURED AT RIGHT ANGLES FROM THE CENTERLINE OF C.T.H. - "J"; THENCE S.12°59'07"E. PARALLEL WITH THE CENTERLINE OF C.T.H. - "J", 324.92 FEET TO A POINT THAT IS 20.00 FEET NORTHERLY OF AS MEASURED AT RIGHT ANGLES FROM THE CENTERLINE OF KELSO ROAD; THENCE N.86°00'05"W. PARALLEL WITH THE CENTERLINE OF KELSO ROAD, 328.72 FEET TO THE POINT OF BEGINNING.


SAID PARCEL OF LAND CONTAINING 0.215 ACRES (9,379 SQUARE FEET) MORE OR LESS.

SUBJECT TO ALL EASEMENTS AND RESTRICTIONS OF RECORD.

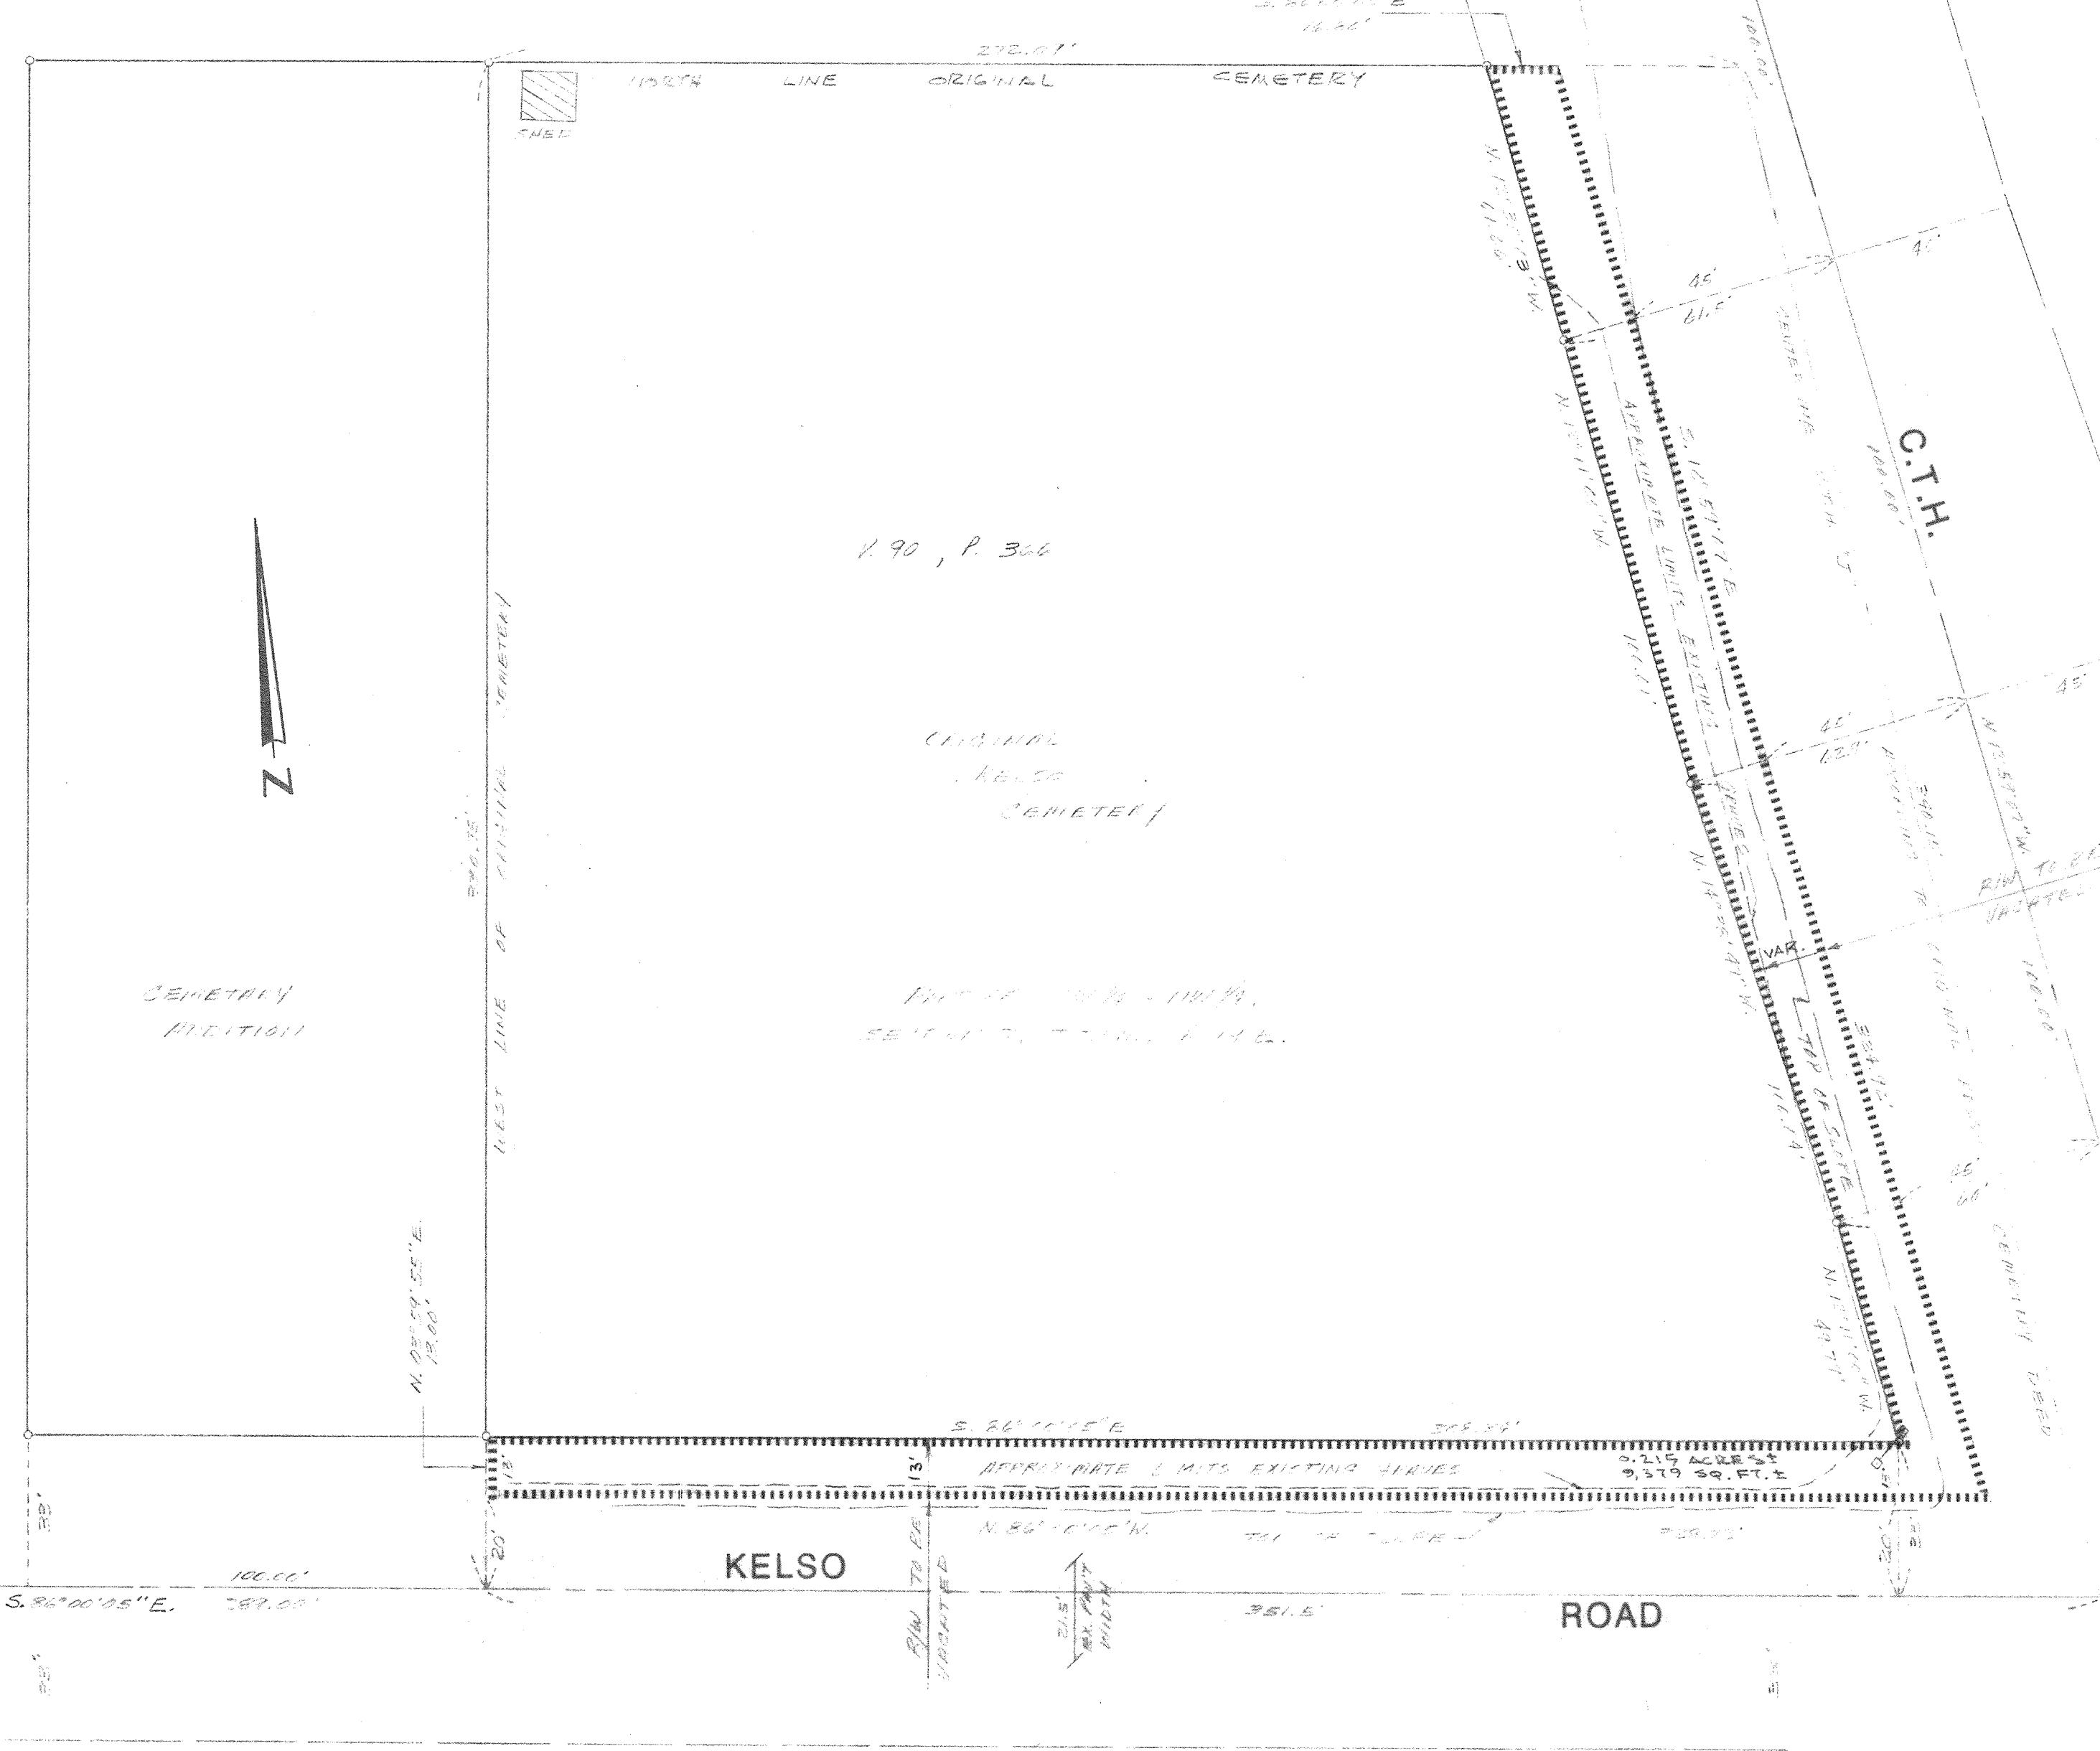

**SURVEYOR'S CERTIFICATE:**

I HEREBY CERTIFY THAT I HAVE MAPPED THE PROPERTY AS SHOWN AND DESCRIBED, ACCORDING TO OFFICIAL RECORDS AND THAT THE MAP ABOVE DRAWN IS AN ACCURATE AND CORRECT REPRESENTATION OF SAID LANDS, JANUARY 3, 1990.

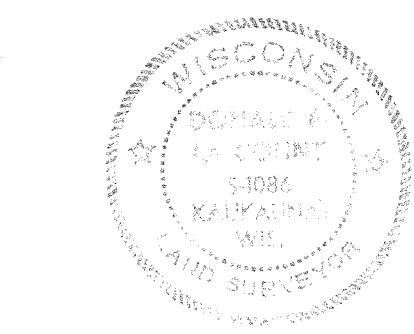

**AUTHORIZATION CERTIFICATE:**

I HEREBY CERTIFY I HAVE BEEN AUTHORIZED, UNDER THE DIRECTION OF RICHARD HELF, KELSO CEMETERY TO MAP AND DESCRIBE THE PROPERTY AS SHOWN ON THIS DRAWING. SAID MAP WAS MADE ON JANUARY 3, 1990.

 <b>GRAFT, ANHALT, SCHLOEMER &amp; ASSOCIATES, INC.</b>		<b>PROPOSED RIGHT OF WAY VACATION, C.T.H. "J" AND KELSO ROAD</b>	
<b>JOB NO.</b> <b>892002.1</b>		<b>DATE</b> <b>12-21-89</b>	
<b>Land Surveyors</b> <b>Consulting Engineers</b>		<small>PO BOX 243 LITTLE CHUTE, WISCONSIN 54140</small>	
<b>1</b>		<b>1 = 30'</b>	
<b>1</b>		<b>NO. DATE</b> <b>REVISION</b>	
<small>THESE DRAWINGS ARE INSTRUMENTS OF SERVICE PROVIDED BY GRAFT, ANHALT, SCHLOEMER AND ASSOCIATES, INC. AND AS SUCH REMAIN THE PROPERTY OF GAS. REPRODUCTION WITHOUT EXPRESS PERMISSION IS NOT PERMITTED.</small>			
<b>DRAWN BY</b> <b>D.E.S.</b>		<b>CHECKED BY</b> <b>D.F.L.C.</b>	
<b>DESIGNED BY</b>		<b>SCALE</b>	
<b>BY</b>			