

RECEIVED

SEP 22 2008

OUTAGAMIE COUNTY
HIGHWAY DEPARTMENT


C.T.H. "J"

C.T.H. "JJ" TO C.T.H. "S"

For:
Outagamie County Highway Department
1313 Holland Road
Appleton, WI. 54911

(found magnail and brass washer)

(found magnail and brass washer)

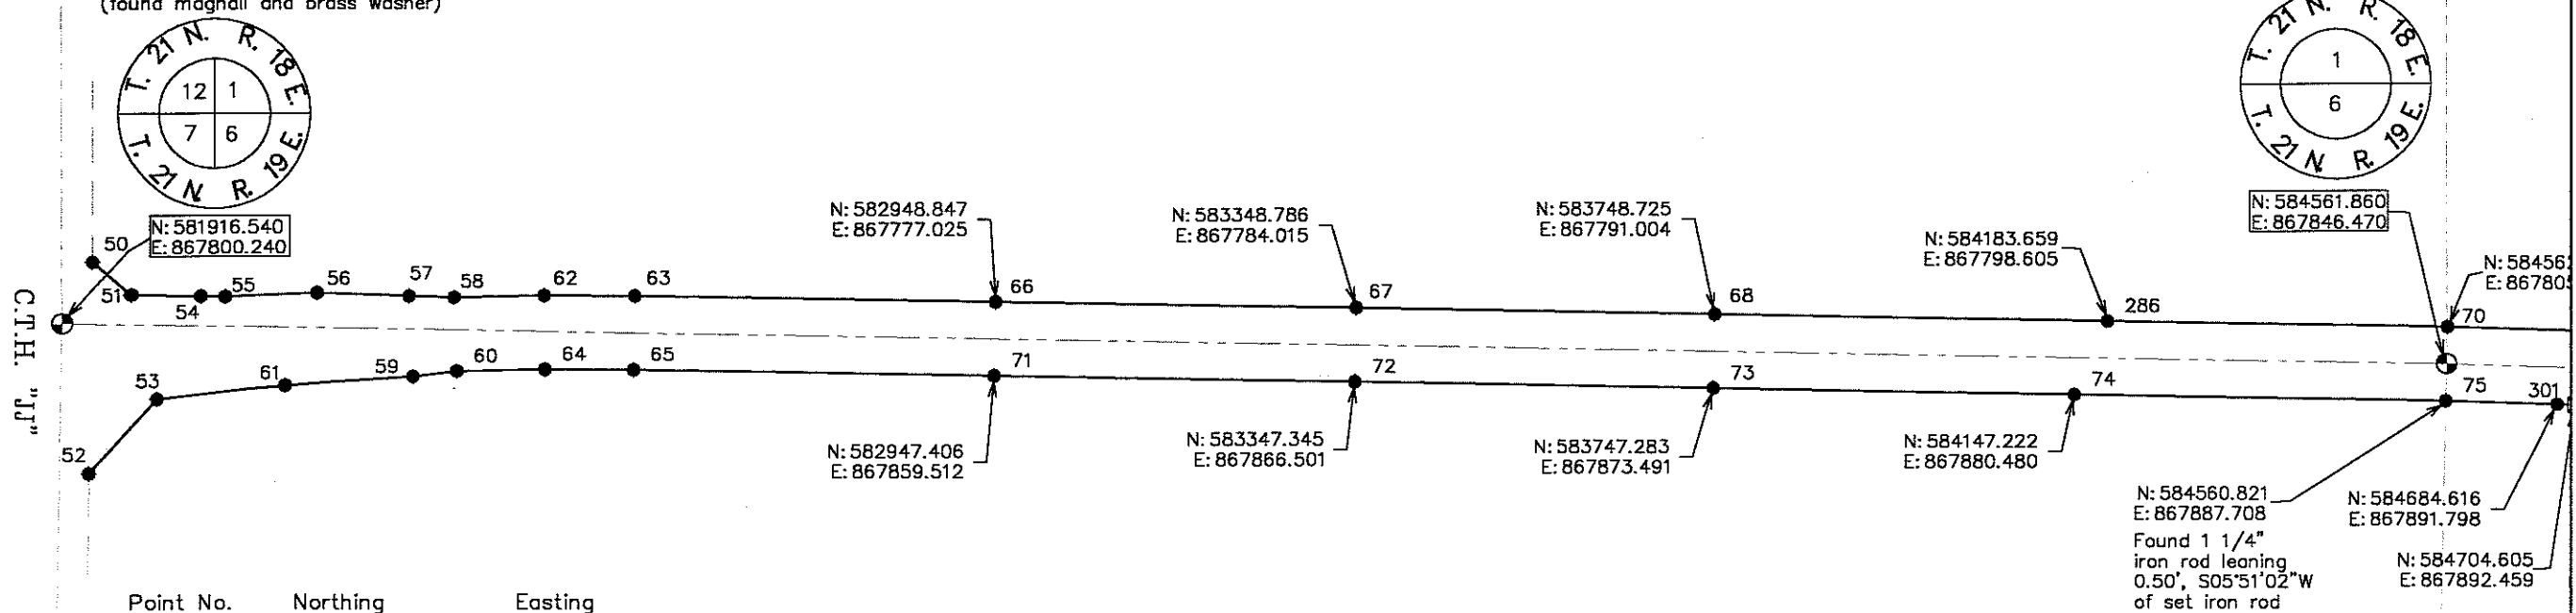


Point No.	Northing	Easting
50	581949.779	867731.769
51	581991.550	867768.419
52	581945.530	867967.522
53	582019.317	867884.637
54	582068.136	867769.892
55	582094.740	867770.416
56	582196.297	867766.558
57	582298.028	867770.305
58	582348.702	867771.932
59	582302.383	867860.199
60	582351.621	867854.379
61	582160.620	867869.754
62	582448.793	867769.686
63	582548.908	867770.036
64	582449.532	867852.182
65	582547.467	867852.523

North is referenced to the Wisconsin County
Coordinate System, Outagamie County (NAD
1983/91 datum) based on the Wisconsin High
Precision Geodetic Network (WHPGN)

LEGEND

- Government corner
- Set 3/4" x 18" iron rebar
Wt. = 1.502 lbs/lf

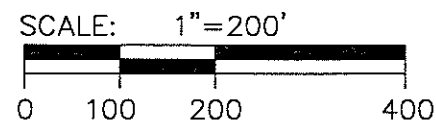

HA Hebert Associates, Inc.
Land Surveying
1110 W. Wisconsin Ave.
Appleton, WI 54914

Soil Testing
920-734-8373
Fax: 920-734-3968

DATE: 06/13/08

DRAWN BY: JLW


SCALE: 1"=200'

SHEET #1 of 10

DRAWING NUMBER:
08018B01

C.T.H. "J"

C.T.H. "JJ" TO C.T.H. "S"

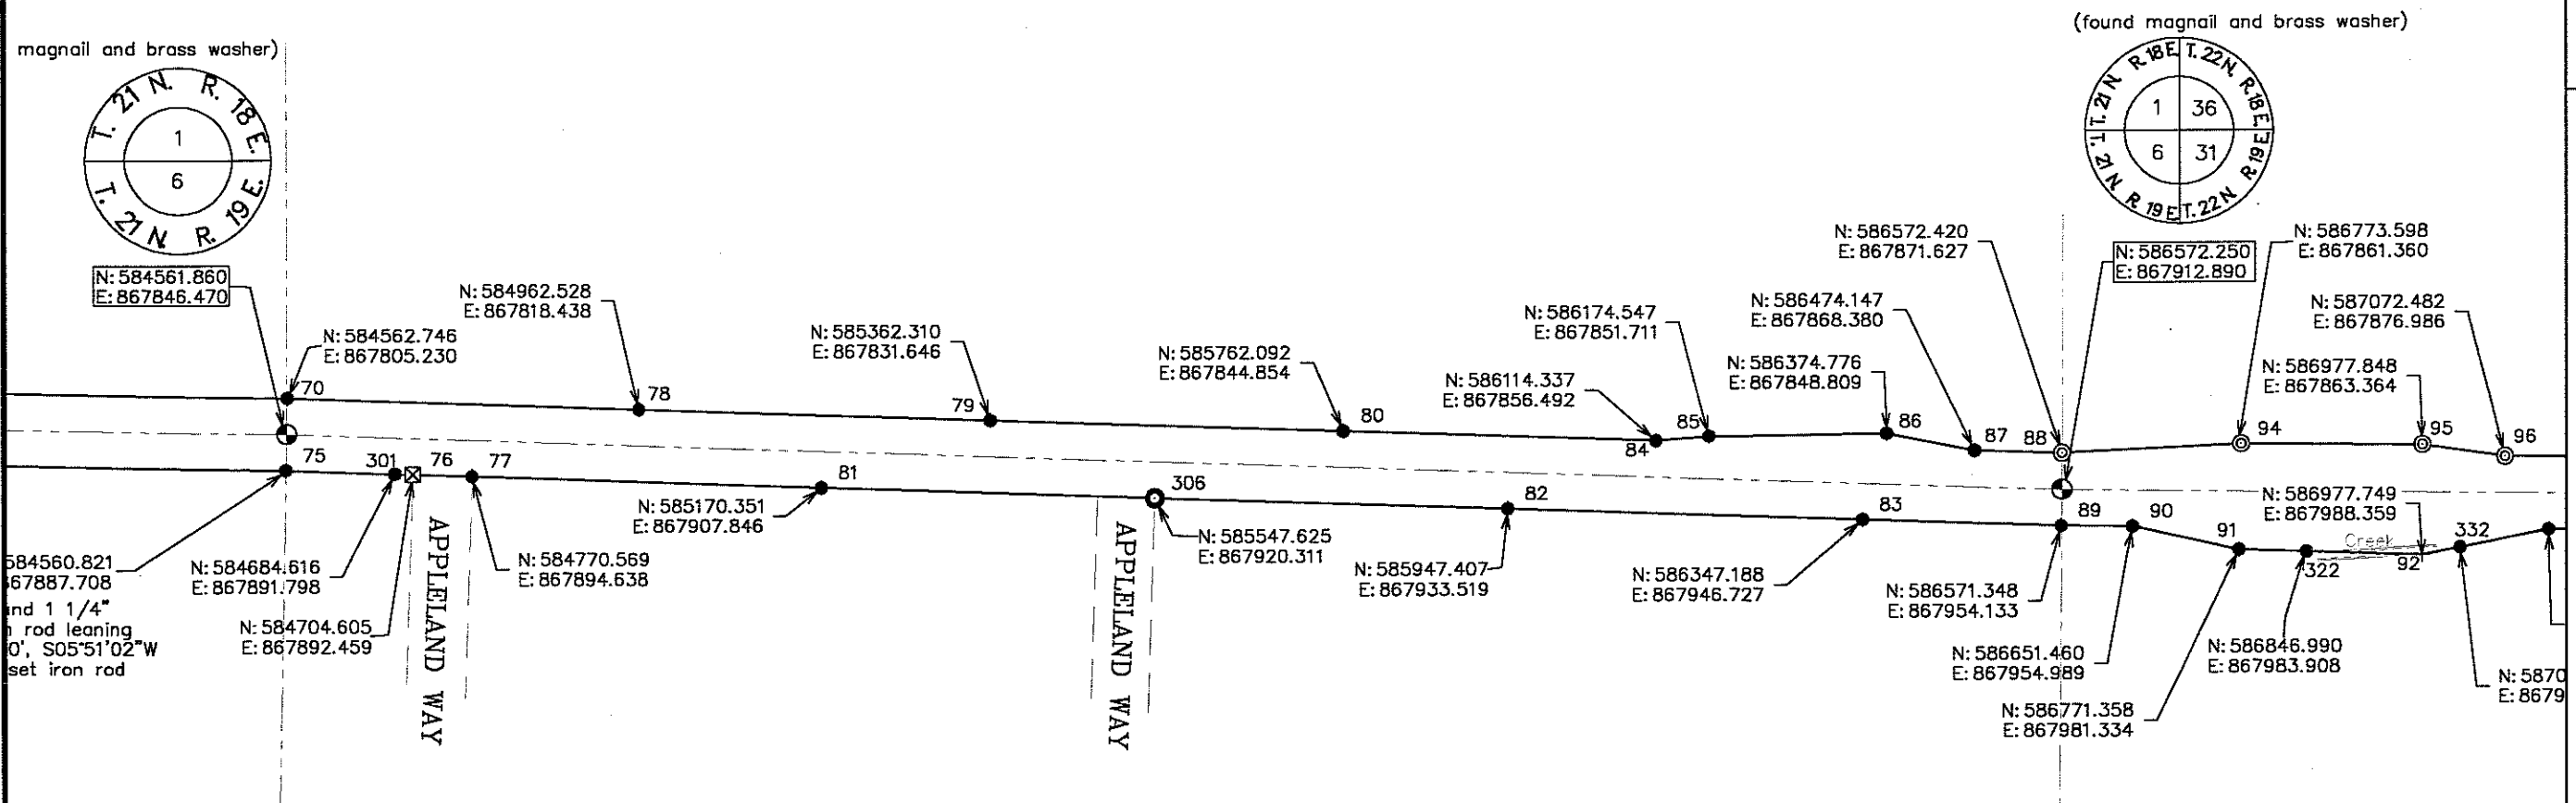

North is referenced to the Wisconsin County Coordinate System, Outagamie County (NAD 1983/91 datum) based on the Wisconsin High Precision Geodetic Network (WHPGN)

- LEGEND**
- ⊕ = Government corner
 - = Set 3/4" x 18" iron rebar
Wt. = 1,502 lbs/lf
 - ⊙ = Found 1" i.d. iron pipe
 - ⦿ = Found 1 1/4" iron rod
 - ⊠ = Set chisel X

SCALE: 1"=200'

0 100 200 400

For:
Outagamie County Highway Department
1313 Holland Road
Appleton, WI. 54911

HA Hebert Associates, Inc.
Land Surveying
1110 W. Wisconsin Ave.
Appleton, WI 54914

Soil Testing
920-734-8373
Fax: 920-734-3968

DATE: 06/13/08
DRAWN BY: J.L.W.
SCALE: 1"=200'
SHEET # 2 of 10
DRAWING NUMBER:
08018B01

C.T.H. "JJ" TO C.T.H. "S"

For:

Hebert Associates, Inc.
Land Surveying & Soil Testing

920-734-8373
920-734-3968

Max:

1110 W. Wisconsin Ave.
Appleton, WI 54914

DATE: 06/13/08


DRAWN BY: JLW

SCALE: 1"=200'

SHEET # 3 of 10

DRAWING NUMBER:


08018B01

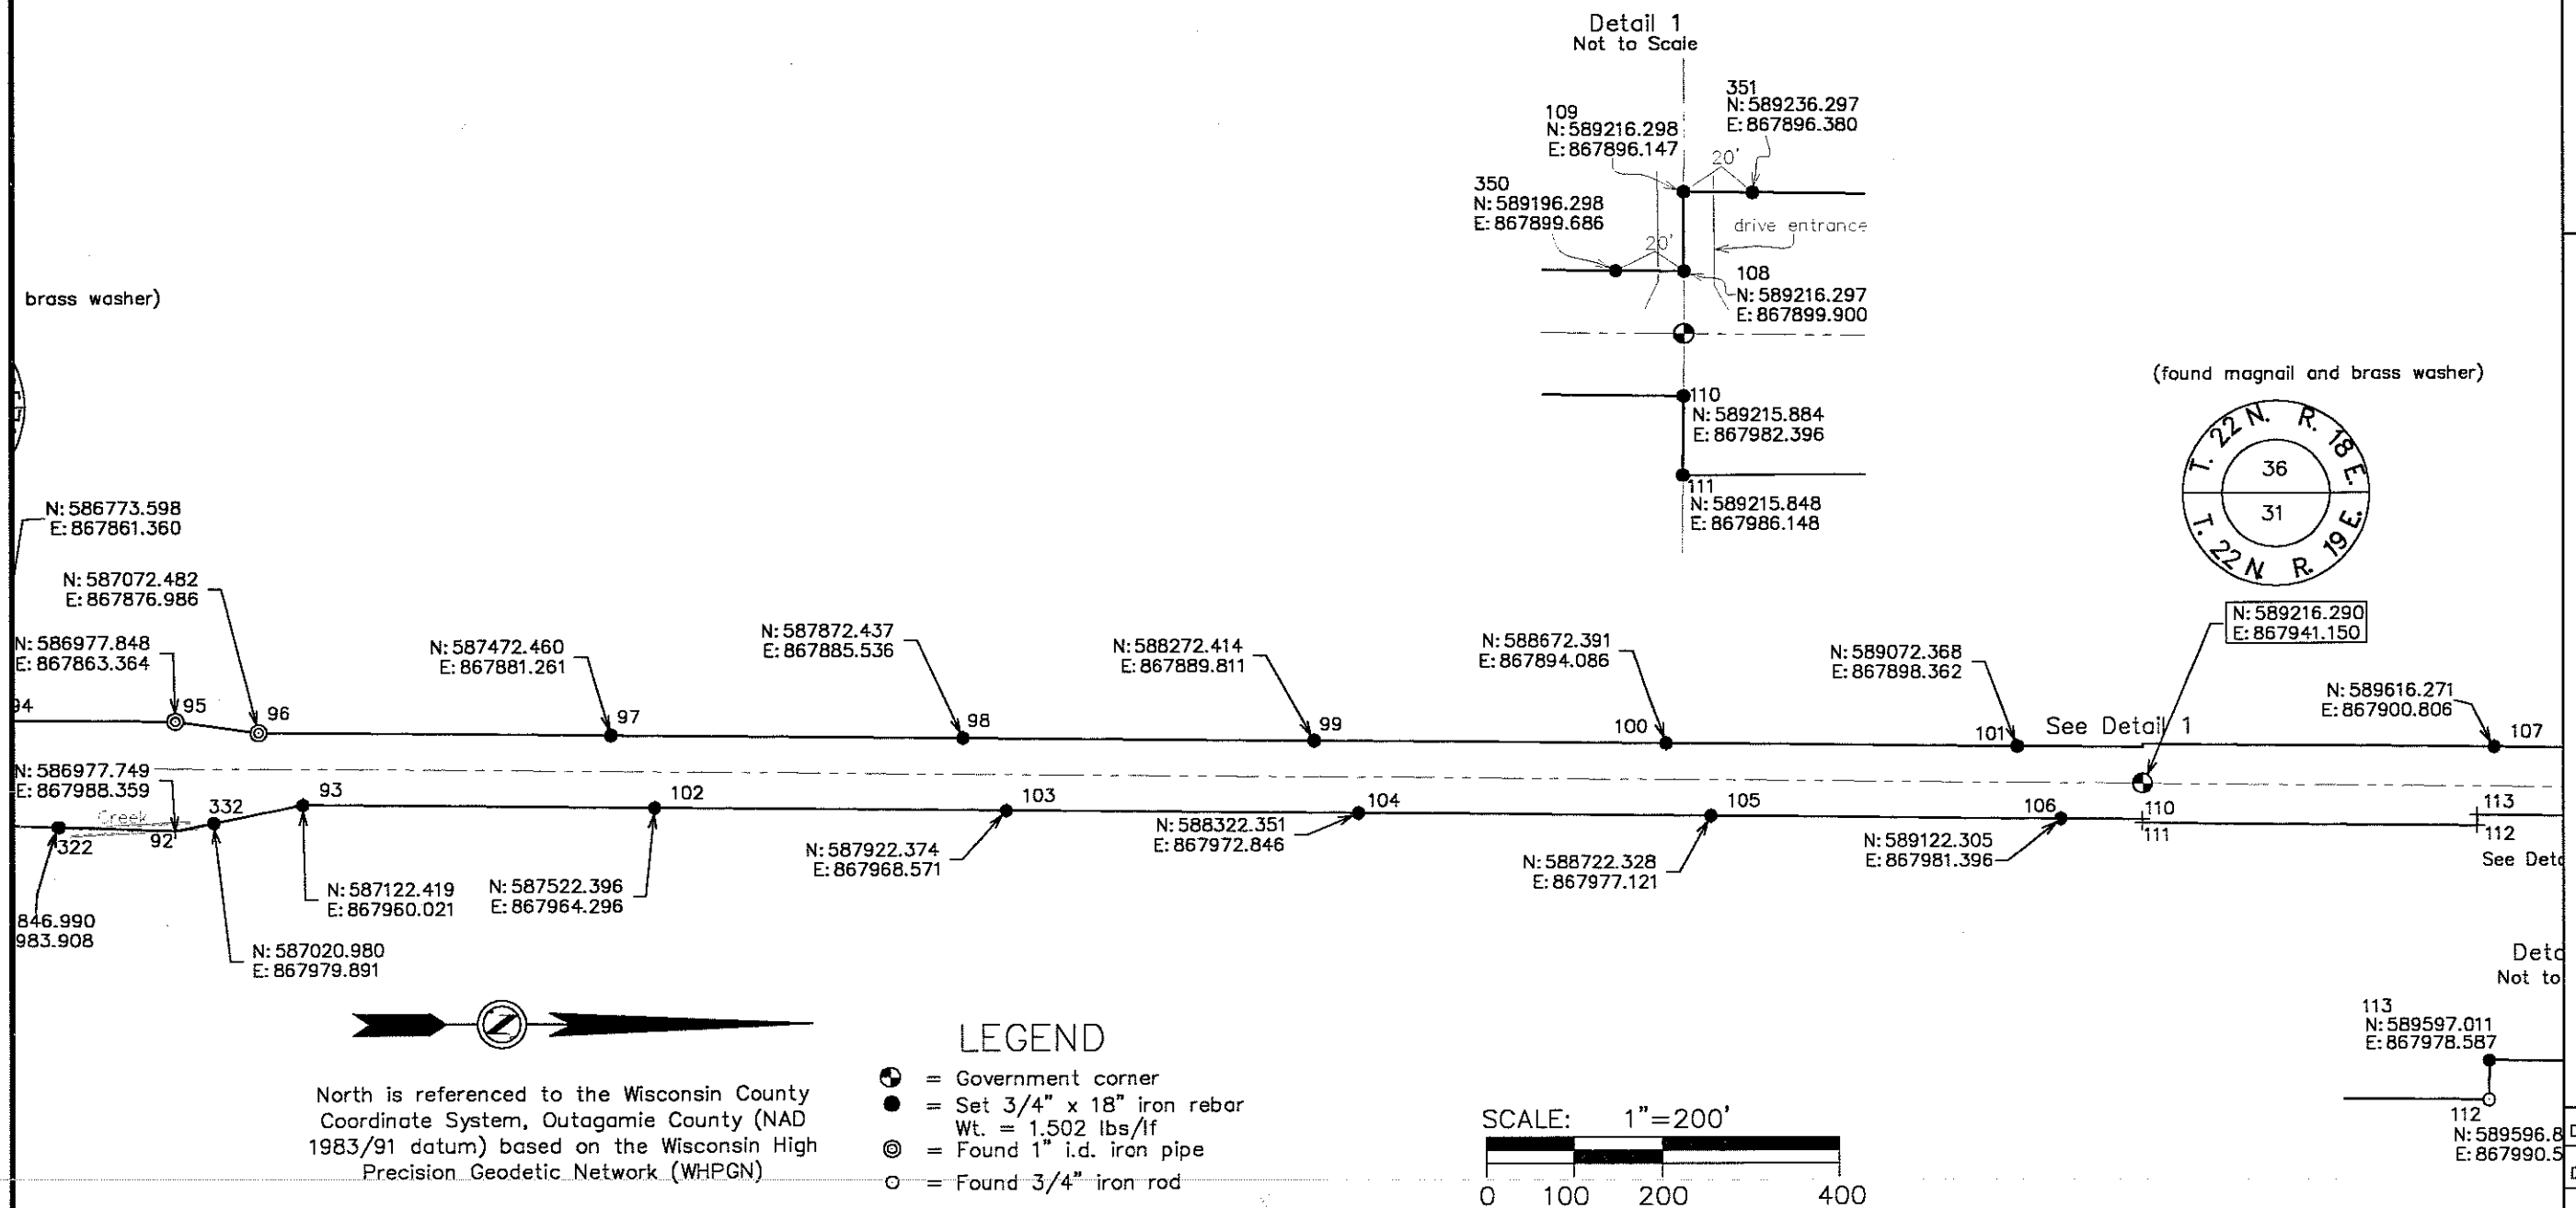

C.T.H. "J"

C.T.H. "JJ" TO C.T.H. "S"

Found iron nail and brass washer)

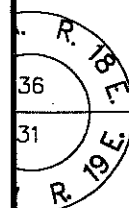

N: 589216.290
E: 67941.150

N: 589616.271
E: 867900.806

107

113 114
112 115
See Detail 2

Detail 2
Not to Scale

113
N: 589597.011
E: 867978.587

114
N: 589747.001
E: 867980.335

112
N: 589596.872
E: 867990.587

115
N: 589746.861
E: 867992.334

Detail 3
Not to Scale

116
N: 590007.334
E: 867905.362

119
N: 590172.323
E: 867907.284

117
N: 590007.195
E: 867917.361

118
N: 590172.183
E: 867919.283

See Detail 3

116 119
117 118

N: 590146.834
E: 867996.993

N: 590546.807
E: 868001.653

N: 590946.780
E: 868006.312

N: 591346.753
E: 868010.971

N: 591751.430
E: 868015.686

N: 591822.836
E: 868088.521
Found iron rod
N34°58'12"E, 0.40'
from corner

GREINER ROAD

N: 591961.418
E: 868017.856

N: 591888.833
E: 868089.204


N: 5923
E: 8680

N: 591890.385
E: 867855.210

N: 591962.015
E: 867927.858

N: 5923
E: 8679

(found magnail and brass washer)

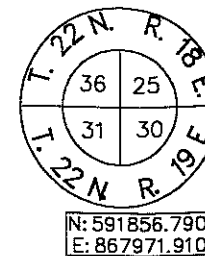

N: 591824.388
E: 867854.528

N: 591856.790
E: 867971.910

N: 591522.232
E: 867923.010

N: 591122.119
E: 867930.349

N: 591522.092
E: 867935.009

N: 591752.027
E: 867925.687

132

137


N: 591962.015
E: 867927.858

138

N: 5923
E: 8679



North is referenced to the Wisconsin County
Coordinate System, Outagamie County (NAD
1983/91 datum) based on the Wisconsin High
Precision Geodetic Network (WHPGN)

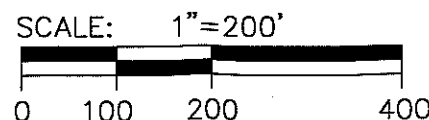

LEGEND

- = Government corner
- = Set 3/4" x 18" iron rebar
Wt. = 1.502 lbs/lf
- △ = Found mag nail
- = Found 3/4" iron rod

For:

Outagamie County Highway Department
1313 Holland Road
Appleton, WI. 54911

HA Hebert Associates, Inc.
Land Surveying

Soil Testing

920-734-8373

920-734-3968

Fax:

1110 W. Wisconsin Ave.
Appleton, WI 54914

DATE: 06/13/08

DRAWN BY: JLW

SCALE: 1"=200'


SHEET # 4 of 10

DRAWING NUMBER:

08018B01

C.T.H. "J"

C.T.H. "JJ" TO C.T.H. "S"

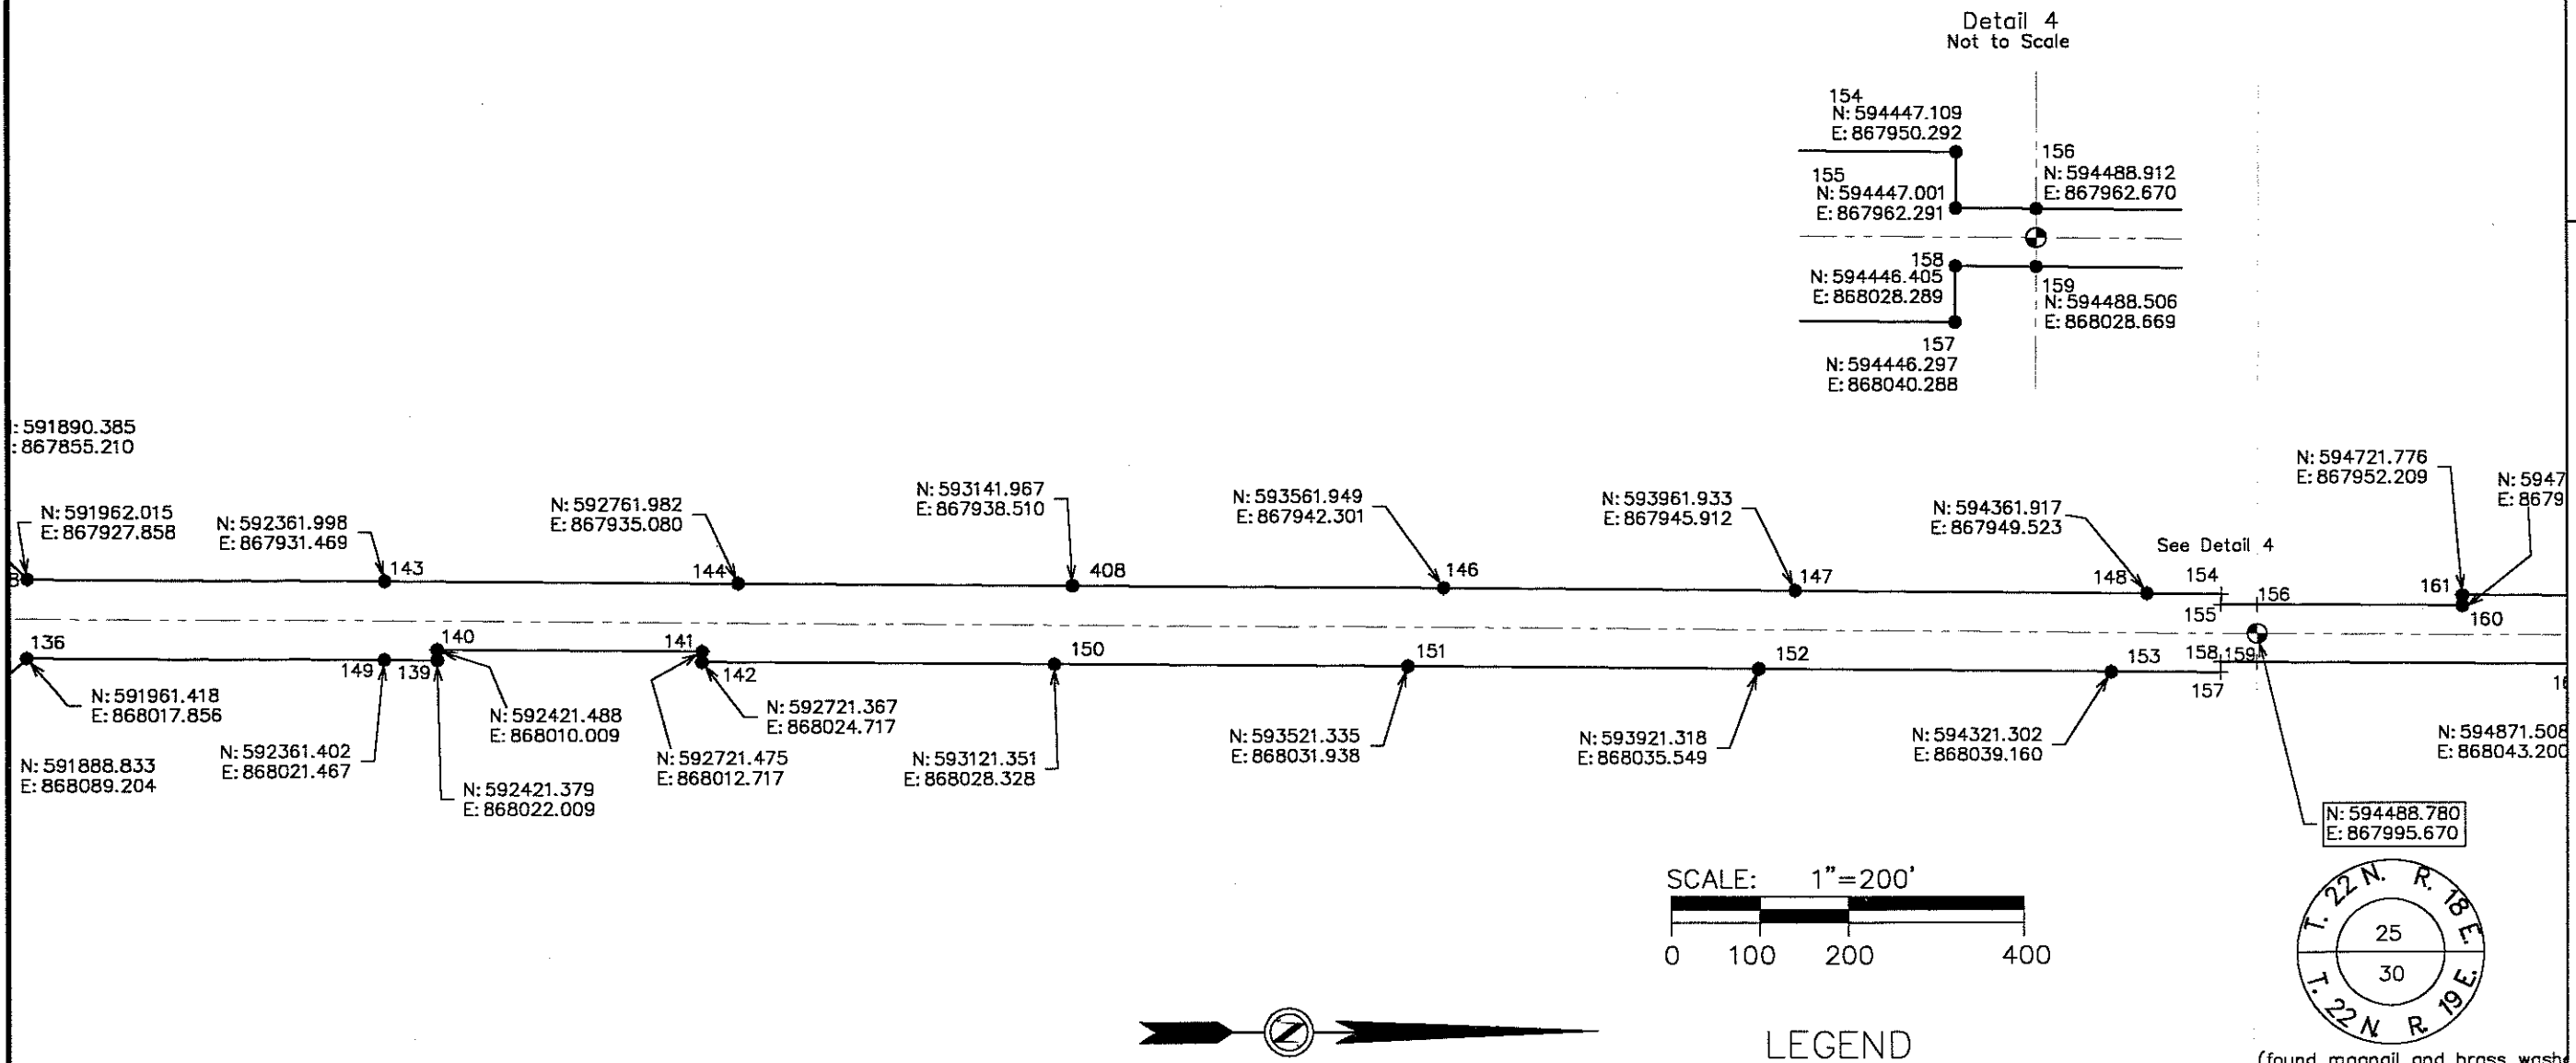

For:
Outagamie County Highway Department
1313 Holland Road
Appleton, WI. 54911


Hebert Associates, Inc.
Land Surveying
1110 W. Wisconsin Ave.
Appleton, WI 54914

Soil Testing
920-734-8373
Fax: 920-734-3968

DATE: 06/13/08
DRAWN BY: JLW
SCALE: 1"=200'
SHEET # 5 of 10
DRAWING NUMBER:
08018B01

C.T.H. "J"

C.T.H. "JJ" TO C.T.H. "S"

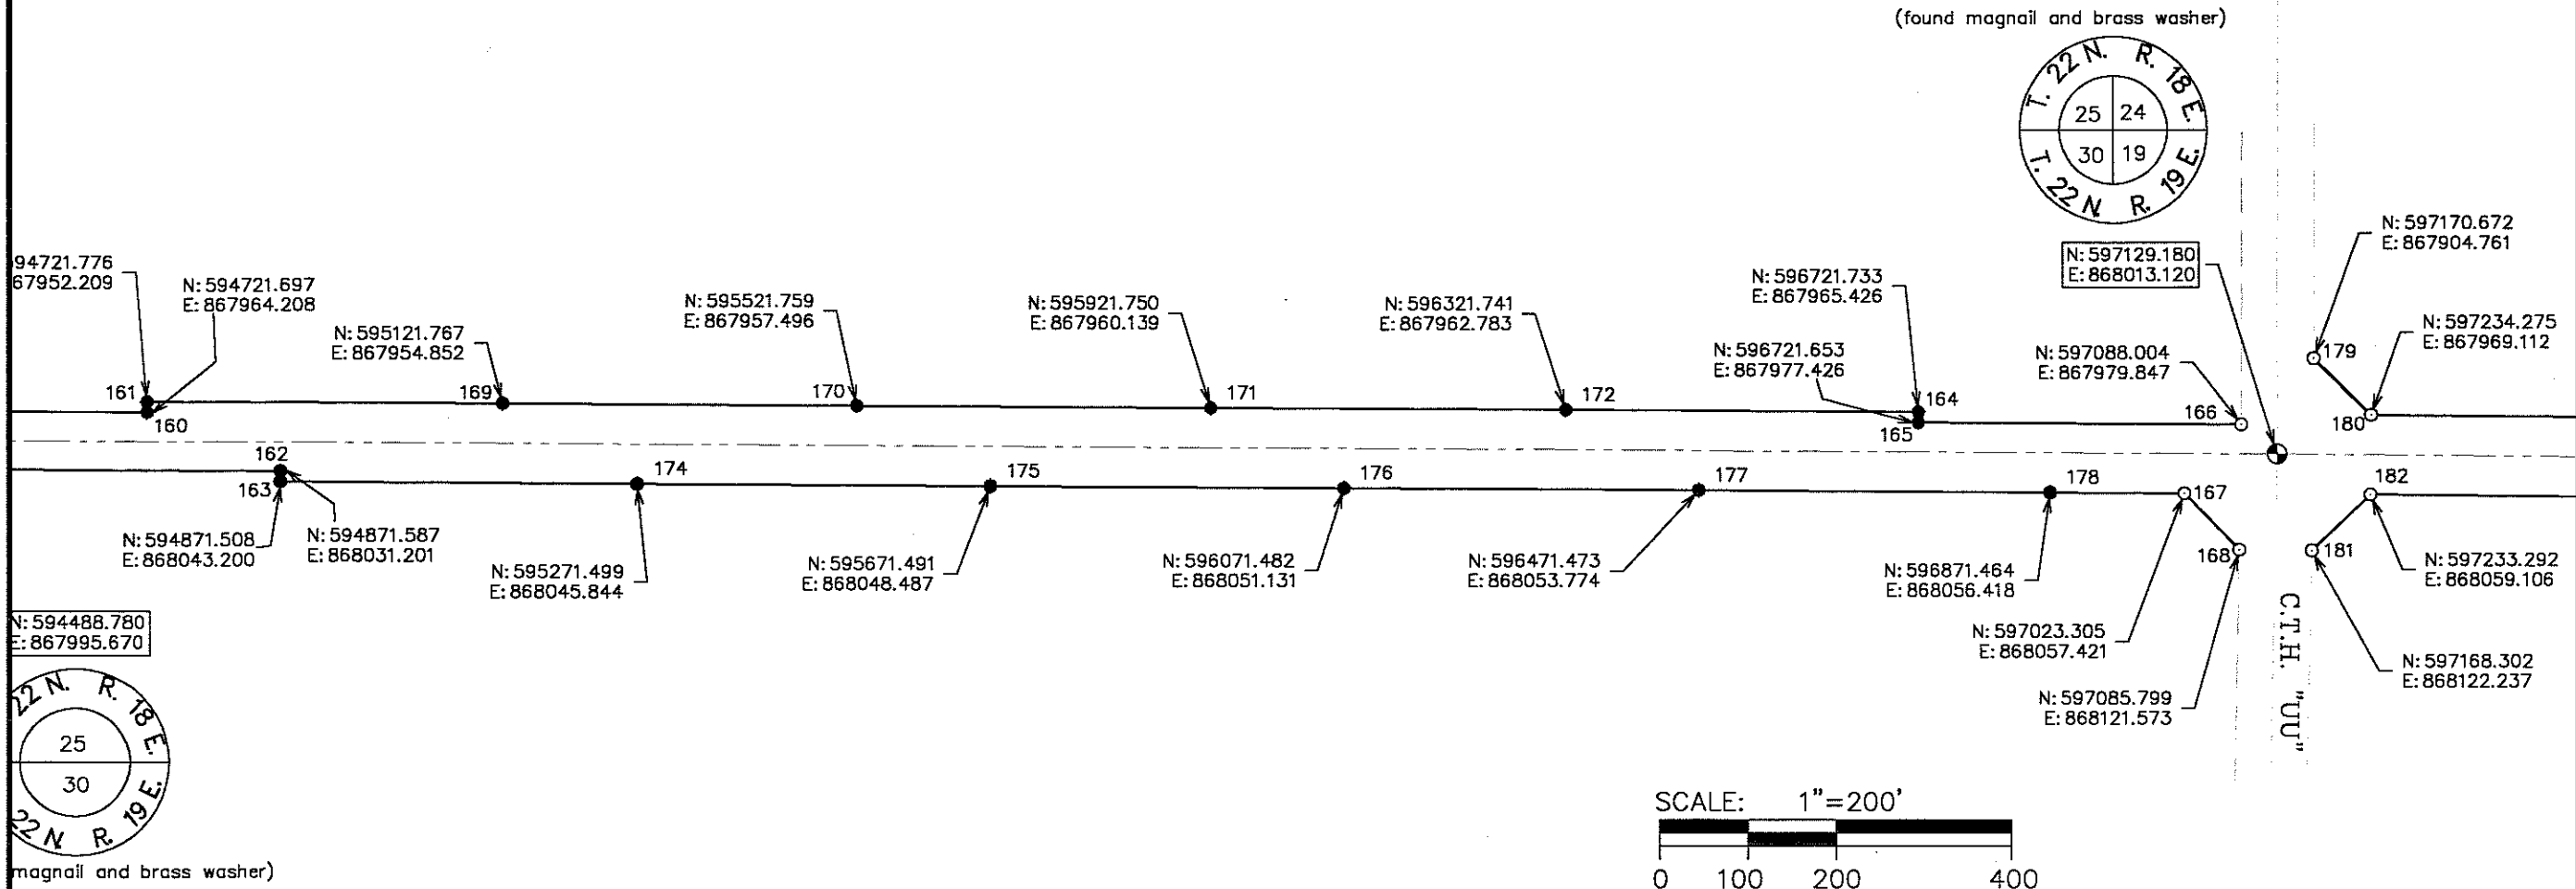


For:
Outagamie County Highway Department
1313 Holland Road
Appleton, WI. 54911

HA Hebert Associates, Inc.
Land Surveying • Soil Testing
1110 W. Wisconsin Ave.
Appleton, WI 54914
920-734-8373
Fax: 920-734-3968

DATE: 06/13/08
DRAWN BY: J.L.W.
SCALE: 1"=200'
SHEET # 6 of 10
DRAWING NUMBER:
08018B01

C.T.H. "J"

C.T.H. "JJ" TO C.T.H. "S"

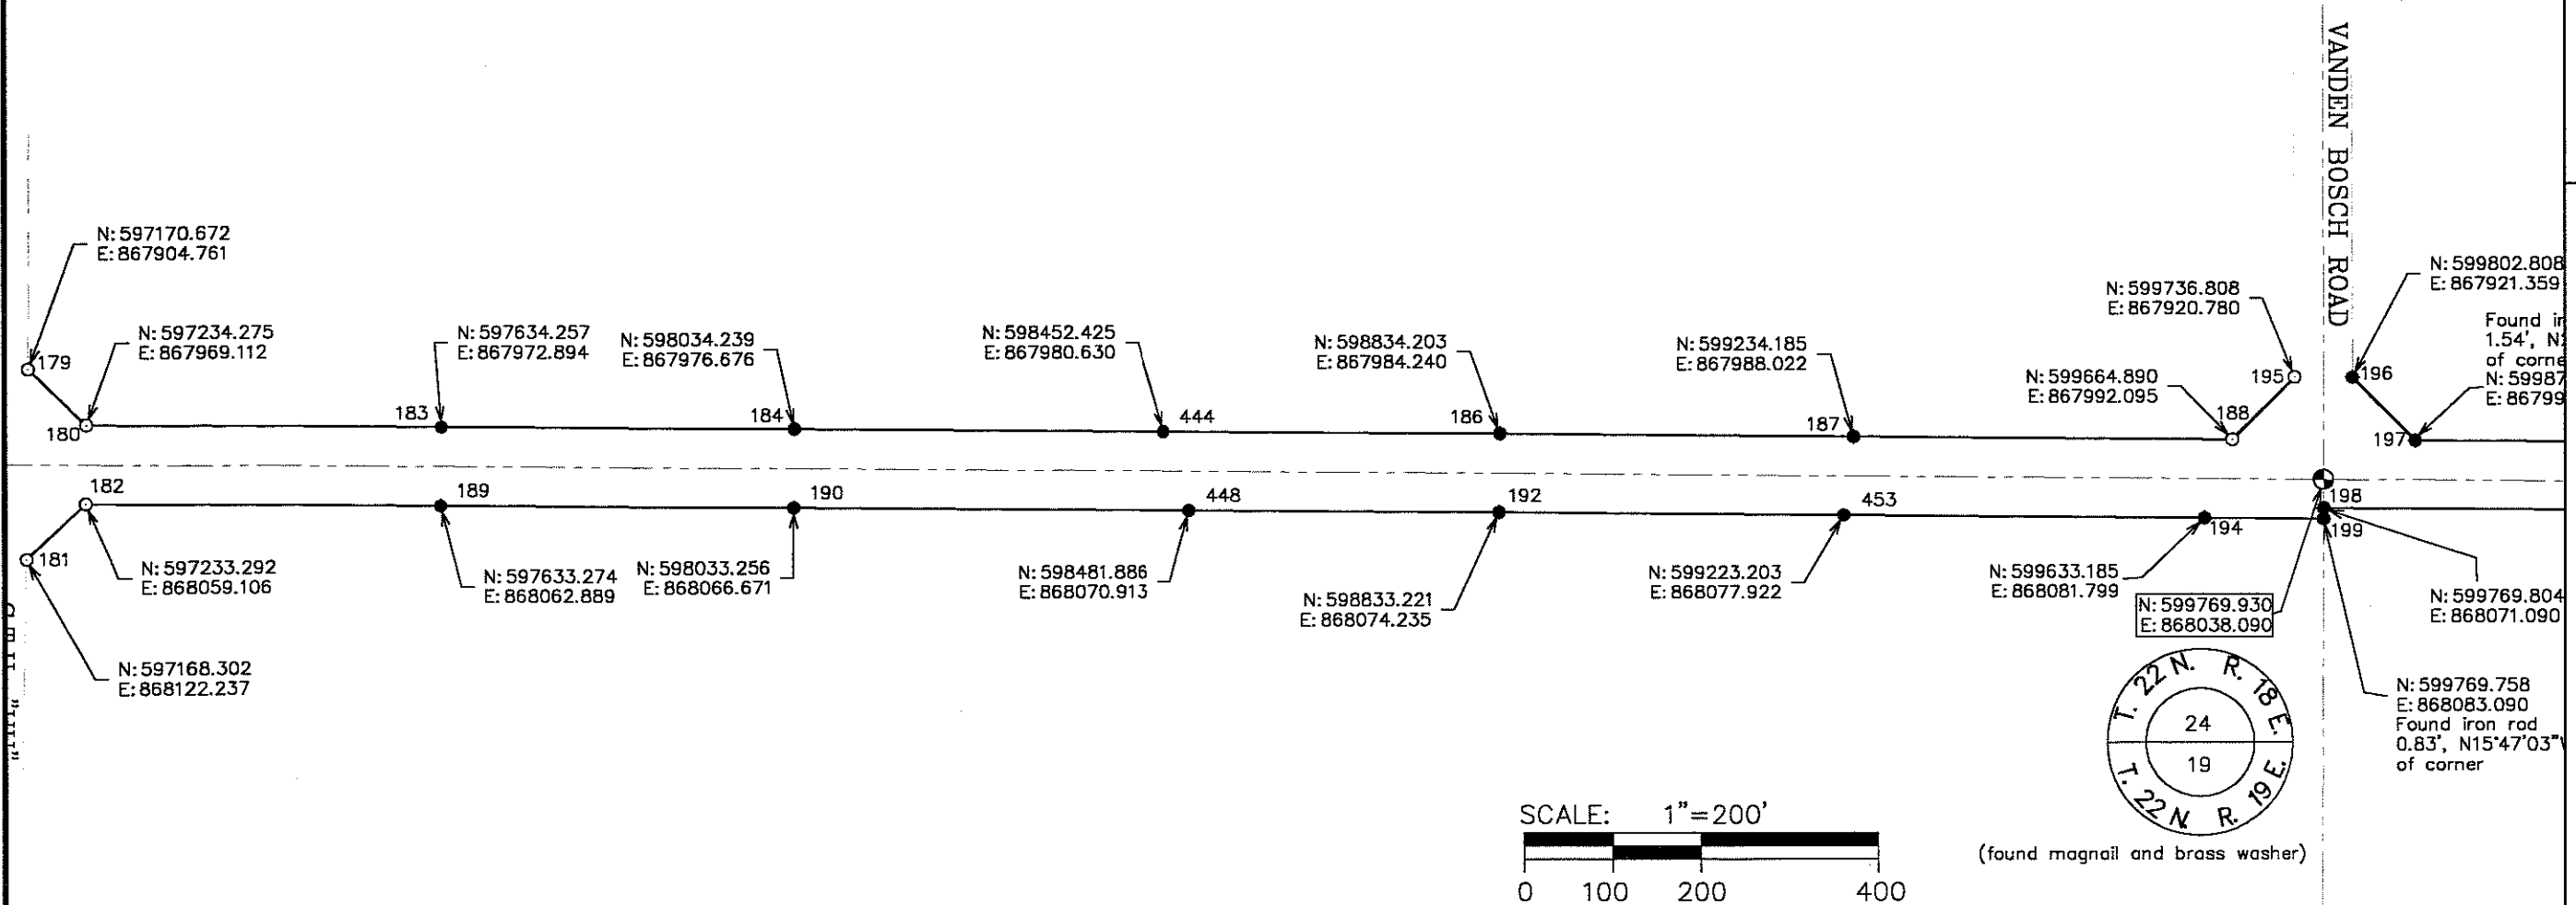

For:
Outagamie County Highway Department
1313 Holland Road
Appleton, WI. 54911

Hebert Associates, Inc.
Land Surveying
1110 W. Wisconsin Ave.
Appleton, WI 54914

Soil Testing
920-734-8373
Fax: 920-734-3988

DATE: 06/13/08

DRAWN BY: J.L.W.

SCALE: 1"=200'


SHEET # 7 of 10

DRAWING NUMBER:

08018B01

C.T.H. "J"

C.T.H. "JJ" TO C.T.H. "S"

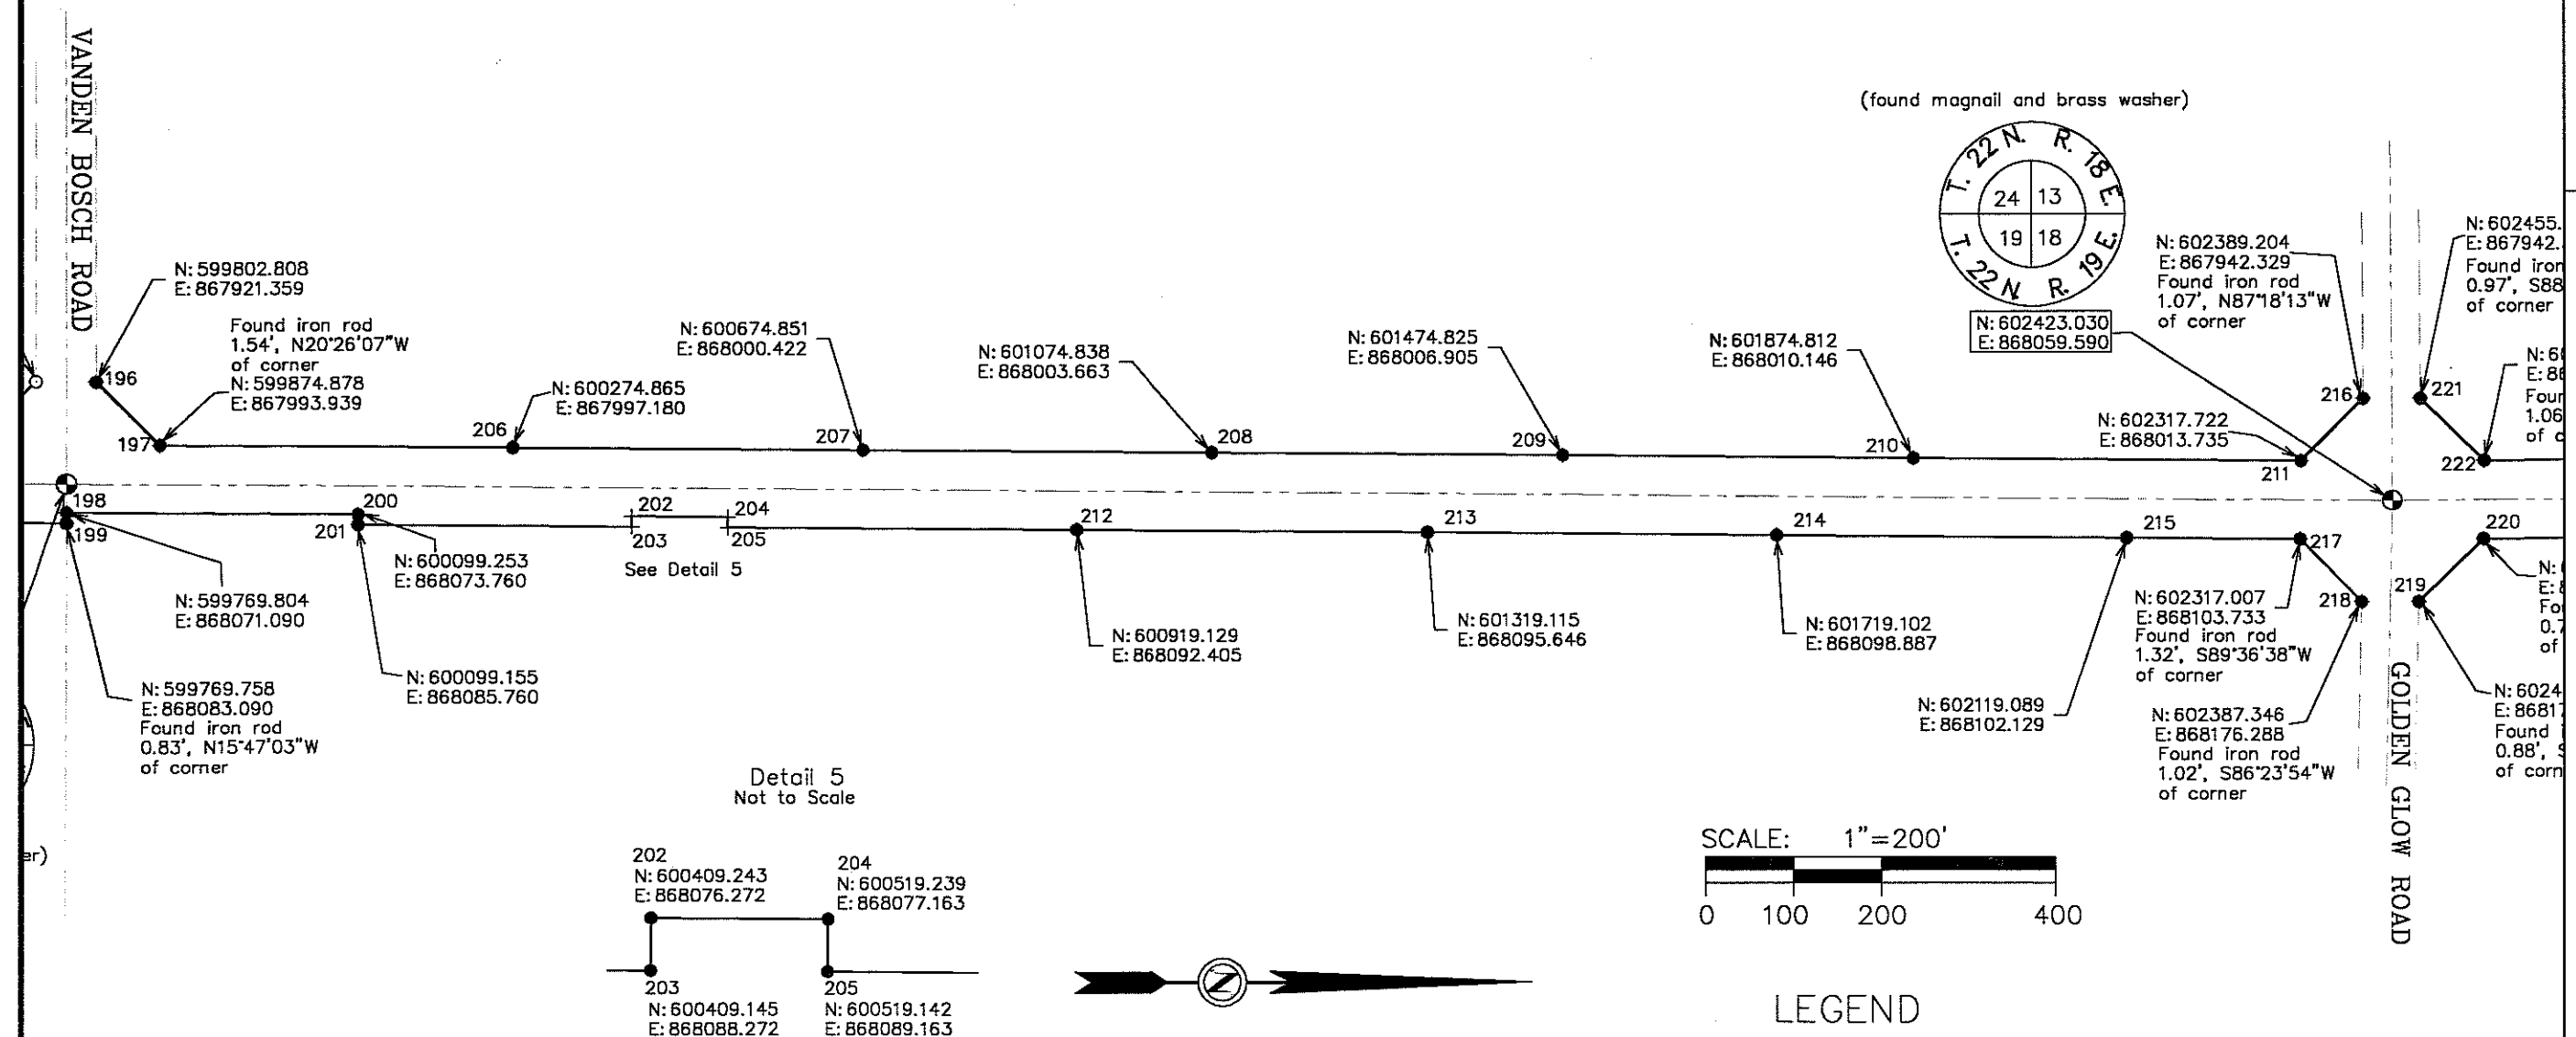

North is referenced to the Wisconsin County Coordinate System, Outagamie County (NAD 1983/91 datum) based on the Wisconsin High Precision Geodetic Network (WHPGN)

For:
Outagamie County Highway Department
1313 Holland Road
Appleton, WI. 54911


Soil Testing
920-734-8373
Fax: 920-734-3968

Hebert Associates, Inc.
Land Surveying
1110 W. Wisconsin Ave.
Appleton, WI 54914

DATE: 06/13/08
DRAWN BY: JLW
SCALE: 1"=200'
SHEET # 8 of 10
DRAWING NUMBER:
08018B01

C.T.H. "J"


C.T.H. "JJ" TO C.T.H. "S"

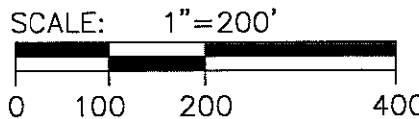

LEGEND

- ⊕ = Government corner
- = Set 3/4" x 18" iron rebar
Wt. = 1.502 lbs/lf
- © = Found 1" i.d. iron pipe

North is referenced to the Wisconsin County Coordinate System, Outagamie County (NAD 1983/91 datum) based on the Wisconsin High Precision Geodetic Network (WHPGN)

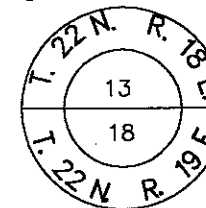

(found magnail and brass washer)

For:

Outagamie County Highway Department
1313 Holland Road
Appleton, WI. 54911

HA Hebert Associates, Inc.

Testing
920-734-8373
920-734-3968

Land Surveying
1110 W. Wisconsin Ave.
Appleton, WI 54914

920-734-8373
920-734-3968

Fax:

DATE: 06/13/08

DRAWN BY: JLW

SCALE: 1"=200'

SHEET #: 9 of 10


DRAWING NUMBER:

08018B01

C.T.H. "J"

C.T.H. "JJ" TO C.T.H. "S"

sher)

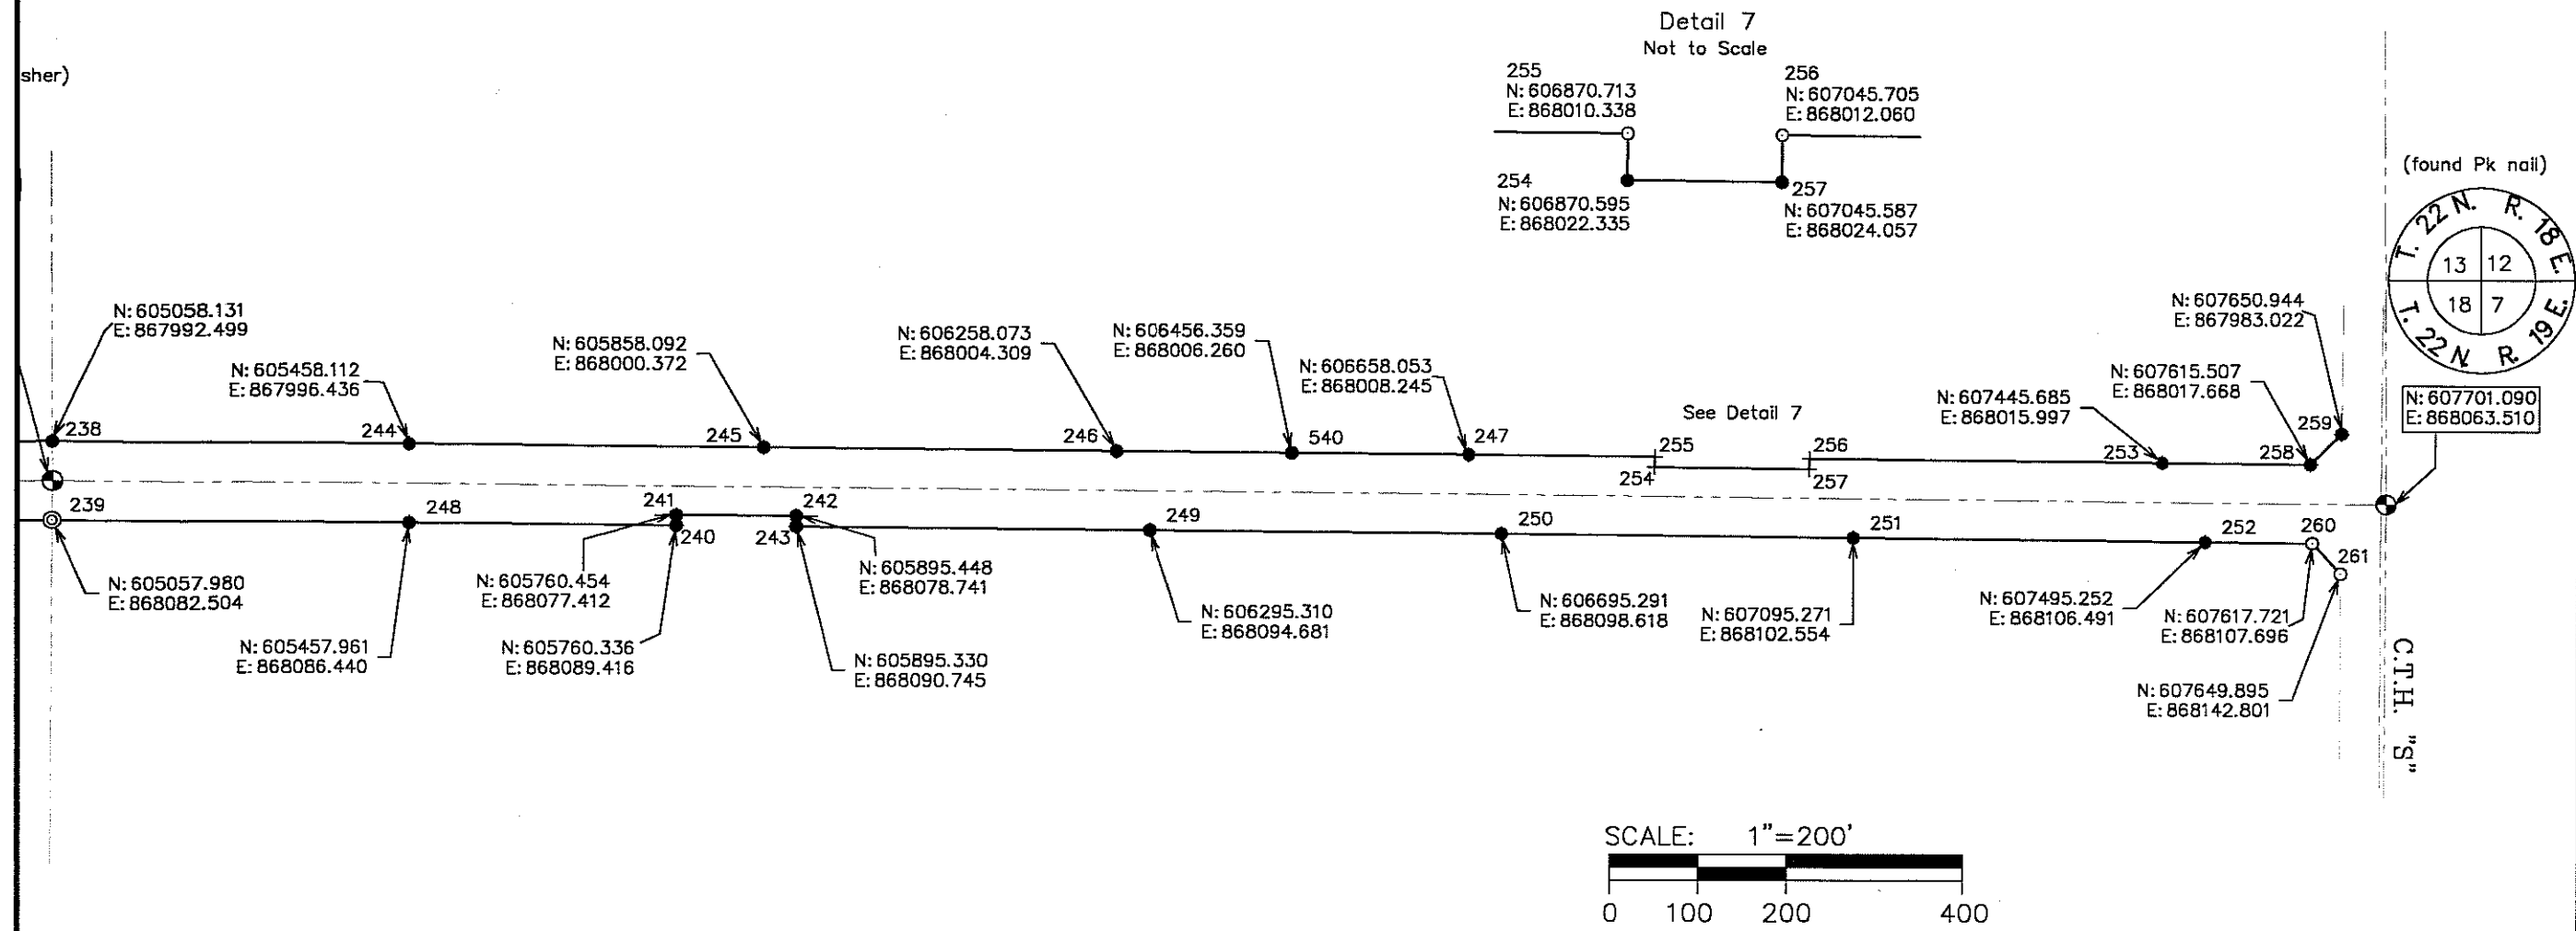

For: Outagamie County Highway Department
1313 Holland Road
Appleton, WI. 54911

Hebert Associates, Inc.
Land Surveying • Soil Testing
1110 W. Wisconsin Ave.
Appleton, WI 54914
920-734-8373
Fax: 920-734-3968

DATE: 06/13/08
DRAWN BY: JLW
SCALE: 1"=200'
SHEET #10 of 10
DRAWING NUMBER:
08018B01