


I-1

STANDARD ABBREVIATIONS

ABANDON	ABND.	MAILING ADDRESS	#0000
ABSTRACT	ABS.	MANHOLE	M.H.
ACCESS POINT	A.P.	MANUFACTURING	MFG.
ACRES	AC.	MAXIMUM	MAX.
ADDITION	ADD.	MEASURED	(M)
AGRICULTURAL	AGRI.	MILE	MI.
AHEAD	AH.	MILK ROOM	M.R.
AND OTHERS	ET. AL.	MINIMUM	MIN.
AND WIFE	ET. UX.	MONUMENT	MON.
APARTMENT	APT.	MOTEL	MO.
ASSUMED	(A)	MUNICIPAL	MCPL.
AUXILIARY REFERENCE LINE	A. R.	NORTHEAST	NE
AVENUE	AVE.	NORTHWEST	NW
BACK	BK.	NUMBER	NO.
BARN	B.	OUTLOT	O.L.
BASE LINE	B.	PARALLEL	PLL.
BEARING LONG CHORD	B. L. C.	PAVEMENT	PAV'T.
BITUMINOUS	BIT.	PERMANENT	PERM.
BLOCK	BLK.	POINT OF CURVATURE	P.C.
BOULEVARD	BLVD.	POINT OF INTERSECTION	P.I.
BRICK	BRK.	POINT OF TANGENCY	P.T.
BUILDINGS	BLDGS.	POINT OF COMPOUND CURVE	P.C.C.
CATCH BASIN	C. B.	POINT OF REVERSE CURVE	P.R.C.
CEMETERY	CEM.	POINT ON CURVE	P.O.C.
CENTERLINE	C.	PRIVATE DRIVE	P.D.
CENTRAL ANGLE	△	PROJECT	PROJ.
CHANNEL	CH.	PROPERTY LINE	P.L.
CHANNEL CHANGE	CH. CH.	QUIT CLAIM DEED	Q.C.D.
CHICKEN HOUSE	C.H.	RADIUS	R
COMMERCIAL	COMM.	RAILROAD	RR.
COMPANY	COM.	RAILWAY	RY.
COMPUTED	(C)	REFERENCE LINE	R
CONCRETE	CONC.	RELOCATED	REL.
CONSTRUCTION	CONST.	REQUIRED	REQ'D.
CORN CRIB	C. C.	RESIDENTIAL	RES.
CORNER	COR.	RESTAURANT	REST.
CORPORATION	CORP.	RIGHT	RT.
CORRUGATED	CORR.	RIGHT OF WAY	R/W
COUNTY	CO.	ROAD	RD.
COUNTY TRUNK HIGHWAY	C. T. H.	ROADWAY	RDWY.
CREEK	CR.	SANITARY	SAN.
CULVERT	CULV.	SCALED	(S)
DEED	(D)	SCHOOL	SCH.
DEGREE OF CURVE	D	SECTION	SEC.
DISPOSAL	DISP.	SERVICE STATION	S.S.
DISTRICT	DIST.	SEPTIC TANK	SEP.
DRIVE	DR.	SIDEWALK	SWK.
DRIVEWAY	DWY.	SHED	S.
ESTATE	EST.	SOUTHEAST	SE
EXISTING	EX.	SOUTHWEST	SW
EXTERNAL DISTANCE	E	SPECIAL CROSSING	S.C.
FACTORY	FACT.	SPECIAL DRIVE	S.D.
FEDERAL AID PROJECT	F. A. P.	SQUARE	SQ.
FIELD ENTRANCE	F.E.	STANDARD	STD.
FIRE HYDRANT	F.H.	STATE TRUNK HIGHWAY	S. T. H.
FOOT (FEET)	FT.	STATION	STA.
FOUNDATION	FDN.	STORY	STY.
FRAME	FR.	STREET	ST.
GARAGE	G.	SUBDIVISION	SUBD.
GOVERNMENT	GOV'T.	SURVEY	(S)
GREEN HOUSE	G. H.	TANGENT	TAN.
HIGHWAY	HWY.	TANGENT LENGTH OF CURVE	T
HOTEL	HO.	TAPER	TAP.
HOUSE	H.	TAVERN	TAV.
HOUSE TRAILER	H. T.	TEMPORARY	TEMP.
INCHES	IN.	TRANSIT LINE	T
INCORPORATED	INC.	TRANSMISSION TOWER	T. T.
INCLUSIVE	INCL.	UNITED STATES COAST & GEODETIC SURVEY	U. S. C. & G. S.
INTERSECTION ANGLE	I	UNITED STATES GEOLOGICAL SURVEY	U. S. G. S.
INTERSTATE HIGHWAY	I. H.	UNITED STATE HIGHWAY	U. S. Highway
IRON PIN	I. P.	VENDEE	VDE.
ISLAND	IS.	VENDOR	VDR.
LEFT	LT.	VITRIFIED	VIT.
LENGTH OF CURVE	L	WAREHOUSE	WH.
LESSEE	LSE.	WATER TOWER	W. T.
LESSOR	LSR.	WELL	W.
LIMITED HIGHWAY EASEMENT	L. H. E.	WINDMILL	WM.
MACHINERY SHED	M. S.	WOOD	WD.
MAGNETIC	MAG.		

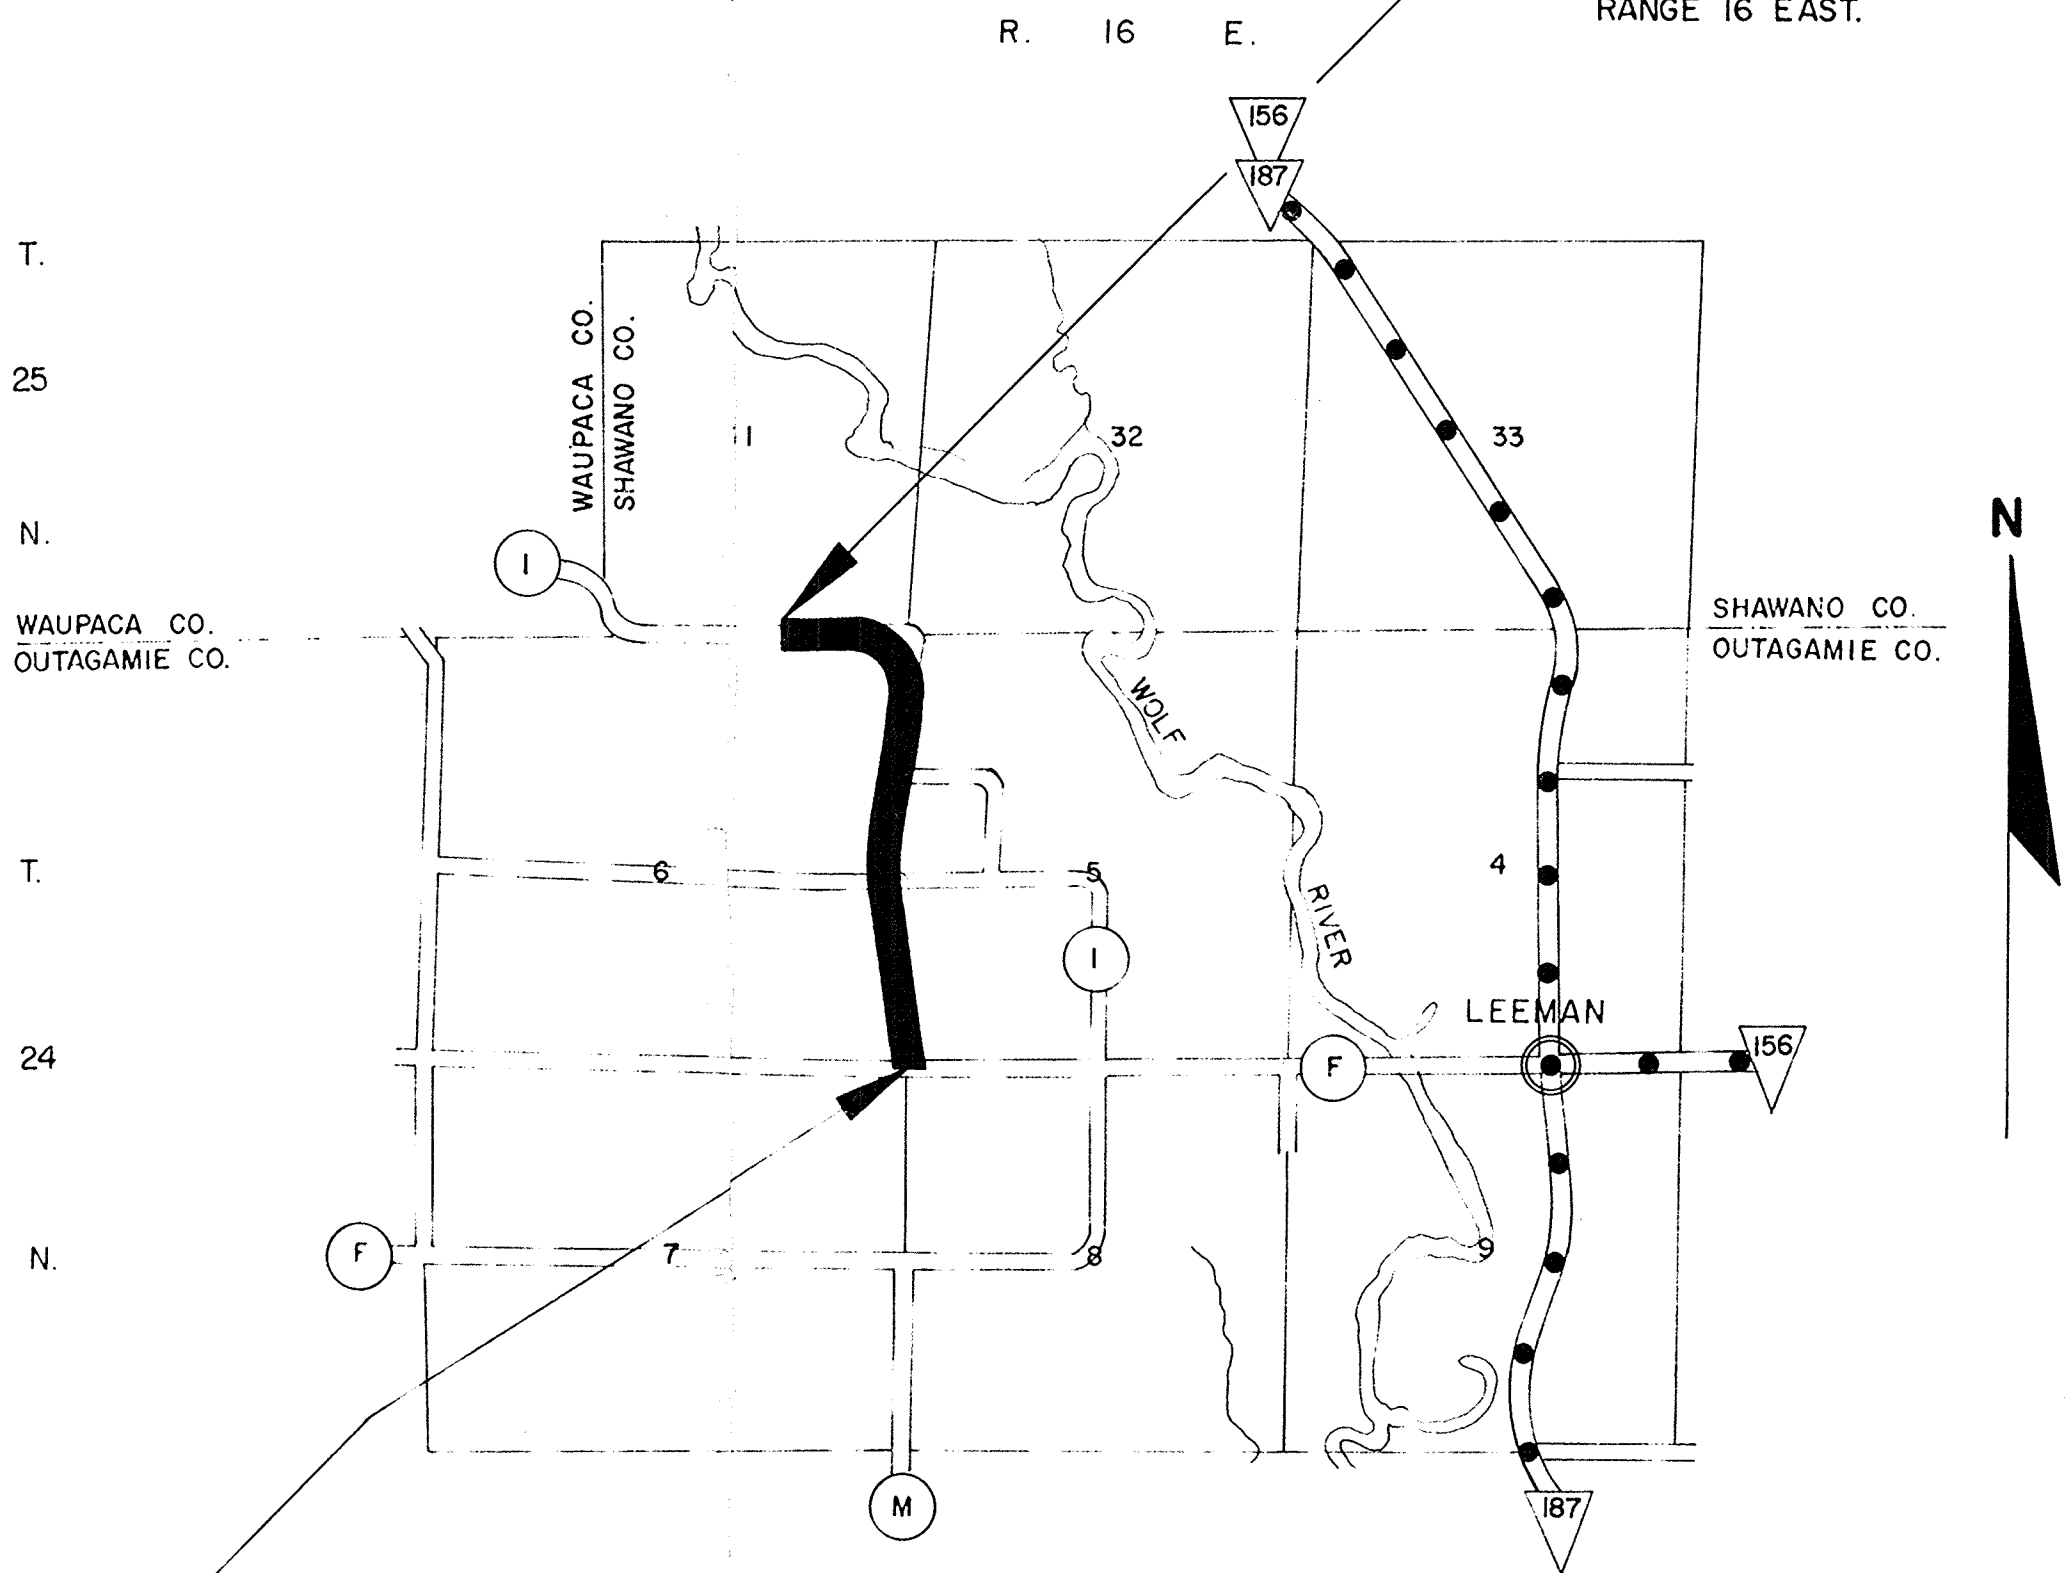

BEGIN PROJECT E 0873(47) / 6015 1 00
STATION 279+55.95
1313 FEET S. 87°-57' W. OF THE SOUTHEAST
CORNER OF SECTION 6, TOWNSHIP 24 NORTH,
RANGE 16 EAST.

LOCATION SKETCH

CONVENTIONAL SIGNS

STATE LINE	CEMETERY	HIGHWAY HIGHWAY SEPARATION
COUNTY LINE	FOUNDATION	HIGHWAY OVERPASS
TOWNSHIP AND RANGE LINES	GAS PUMP ISLAND	RAIL LINE OVERPASS
SECTION LINE	BUILDING	ALL OTHER BRIDGES
QUARTER LINE	IRON PIN	STREAM OR RIVER
SIXTEENTH LINE	POWER POLE	LAKE
NEW CENTERLINE	TELEPHONE POLE	CATTLE PASS
NEW R/W LINE	RAIL LINE	RELOCATED STREAM OR RIVER
OLD R/W LINE	TRANSMISSION TOWER AND LINE	TRAVELED WAY
PROPERTY LINE	UNDERGROUND CABLE MARKER	(Shown only in area of Frontage Roads, Interchanges or Dual Lanes)
CORPORATE LIMITS	WELL	
SLOPE INTERCEPTS	STONE MONUMENT	
LOT, TIE AND OTHER MINOR DASHED LINES	SEPTIC TANK	
UNDERGROUND FACILITY (POWER, TELEPHONE, TELEGRAPH, GAS, ETC.)	WINDMILL	
NO ACCESS		
LIMITED HIGHWAY EASEMENT		

COUNTY AND HIGHWAY	ROUTE AND SECTION	CLASS AND AGREEMENT	FEDERAL	B. P. R. REGION DIVISION	SHEET NUMBER	TOTAL SHEETS
44.6	873.0	3.47	—	4 WIS	4	
CONST. PROJECT						

OUTAGAMIE COUNTY
SCHEDULE OF LANDS AND INTERESTS REQUIRED

PARCEL NUMBER	SHEET NUMBER	OWNERS	INTERESTS REQUIRED	ACRES	RODS OF FENCING
1	4.1	ARTHUR E. HAWS	HIGHWAY EASEMENT	4.00	157
2	4.1	JOSEPH J. TAUBEL	"	1.86	45
3	4.1	HERBERT PUFAHL	HIGHWAY EASEMENT L.H.E.	2.10	48
4	4.1	HARLAND GUNDERSON	HIGHWAY EASEMENT	1.13	56
5	4.2	HATTIE TOPP	"	0.56	70
6	4.2	RICHARD CONLON	"	4.53	193


SHAWANO COUNTY

PARCEL NUMBER	SHEET NUMBER	OWNER	INTERESTS REQUIRED	ACRES	RODS OF FENCING
1	4.2	RONALD HANSEN	HIGHWAY EASEMENT	0.70	

NOTE:
BEARINGS SHOWN ON THIS PLAT ARE THE MAGNETIC
BEARINGS OF EACH TANGENT TO THE NEAREST MINUTE.

REVISION DATE	STATE HIGHWAY COMMISSION OF WISCONSIN
	PLAT OF RIGHT OF WAY REQUIRED
	PROJECT E 0873(47) / 6015 1 00
	NORTH COUNTY LINE — C.T.H."F"
	C.T.H. "I" OUTAGAMIE & SHAWANO COUNTIES
	SCALE
	LENGTH 1.448 MILES
	FEET 400
	DATED 2-10-70

COUNTY AND HIGHWAY	ROUTE AND SECTION	CLASS AND AGREEMENT		B. P. R. REGION DIVISION	SHEET NUMBER	TOTAL SHEETS
		STATE	FEDERAL			
44.6	873.0	3.47	—	4 WIS.	4.2	
CONST. PROJECT						

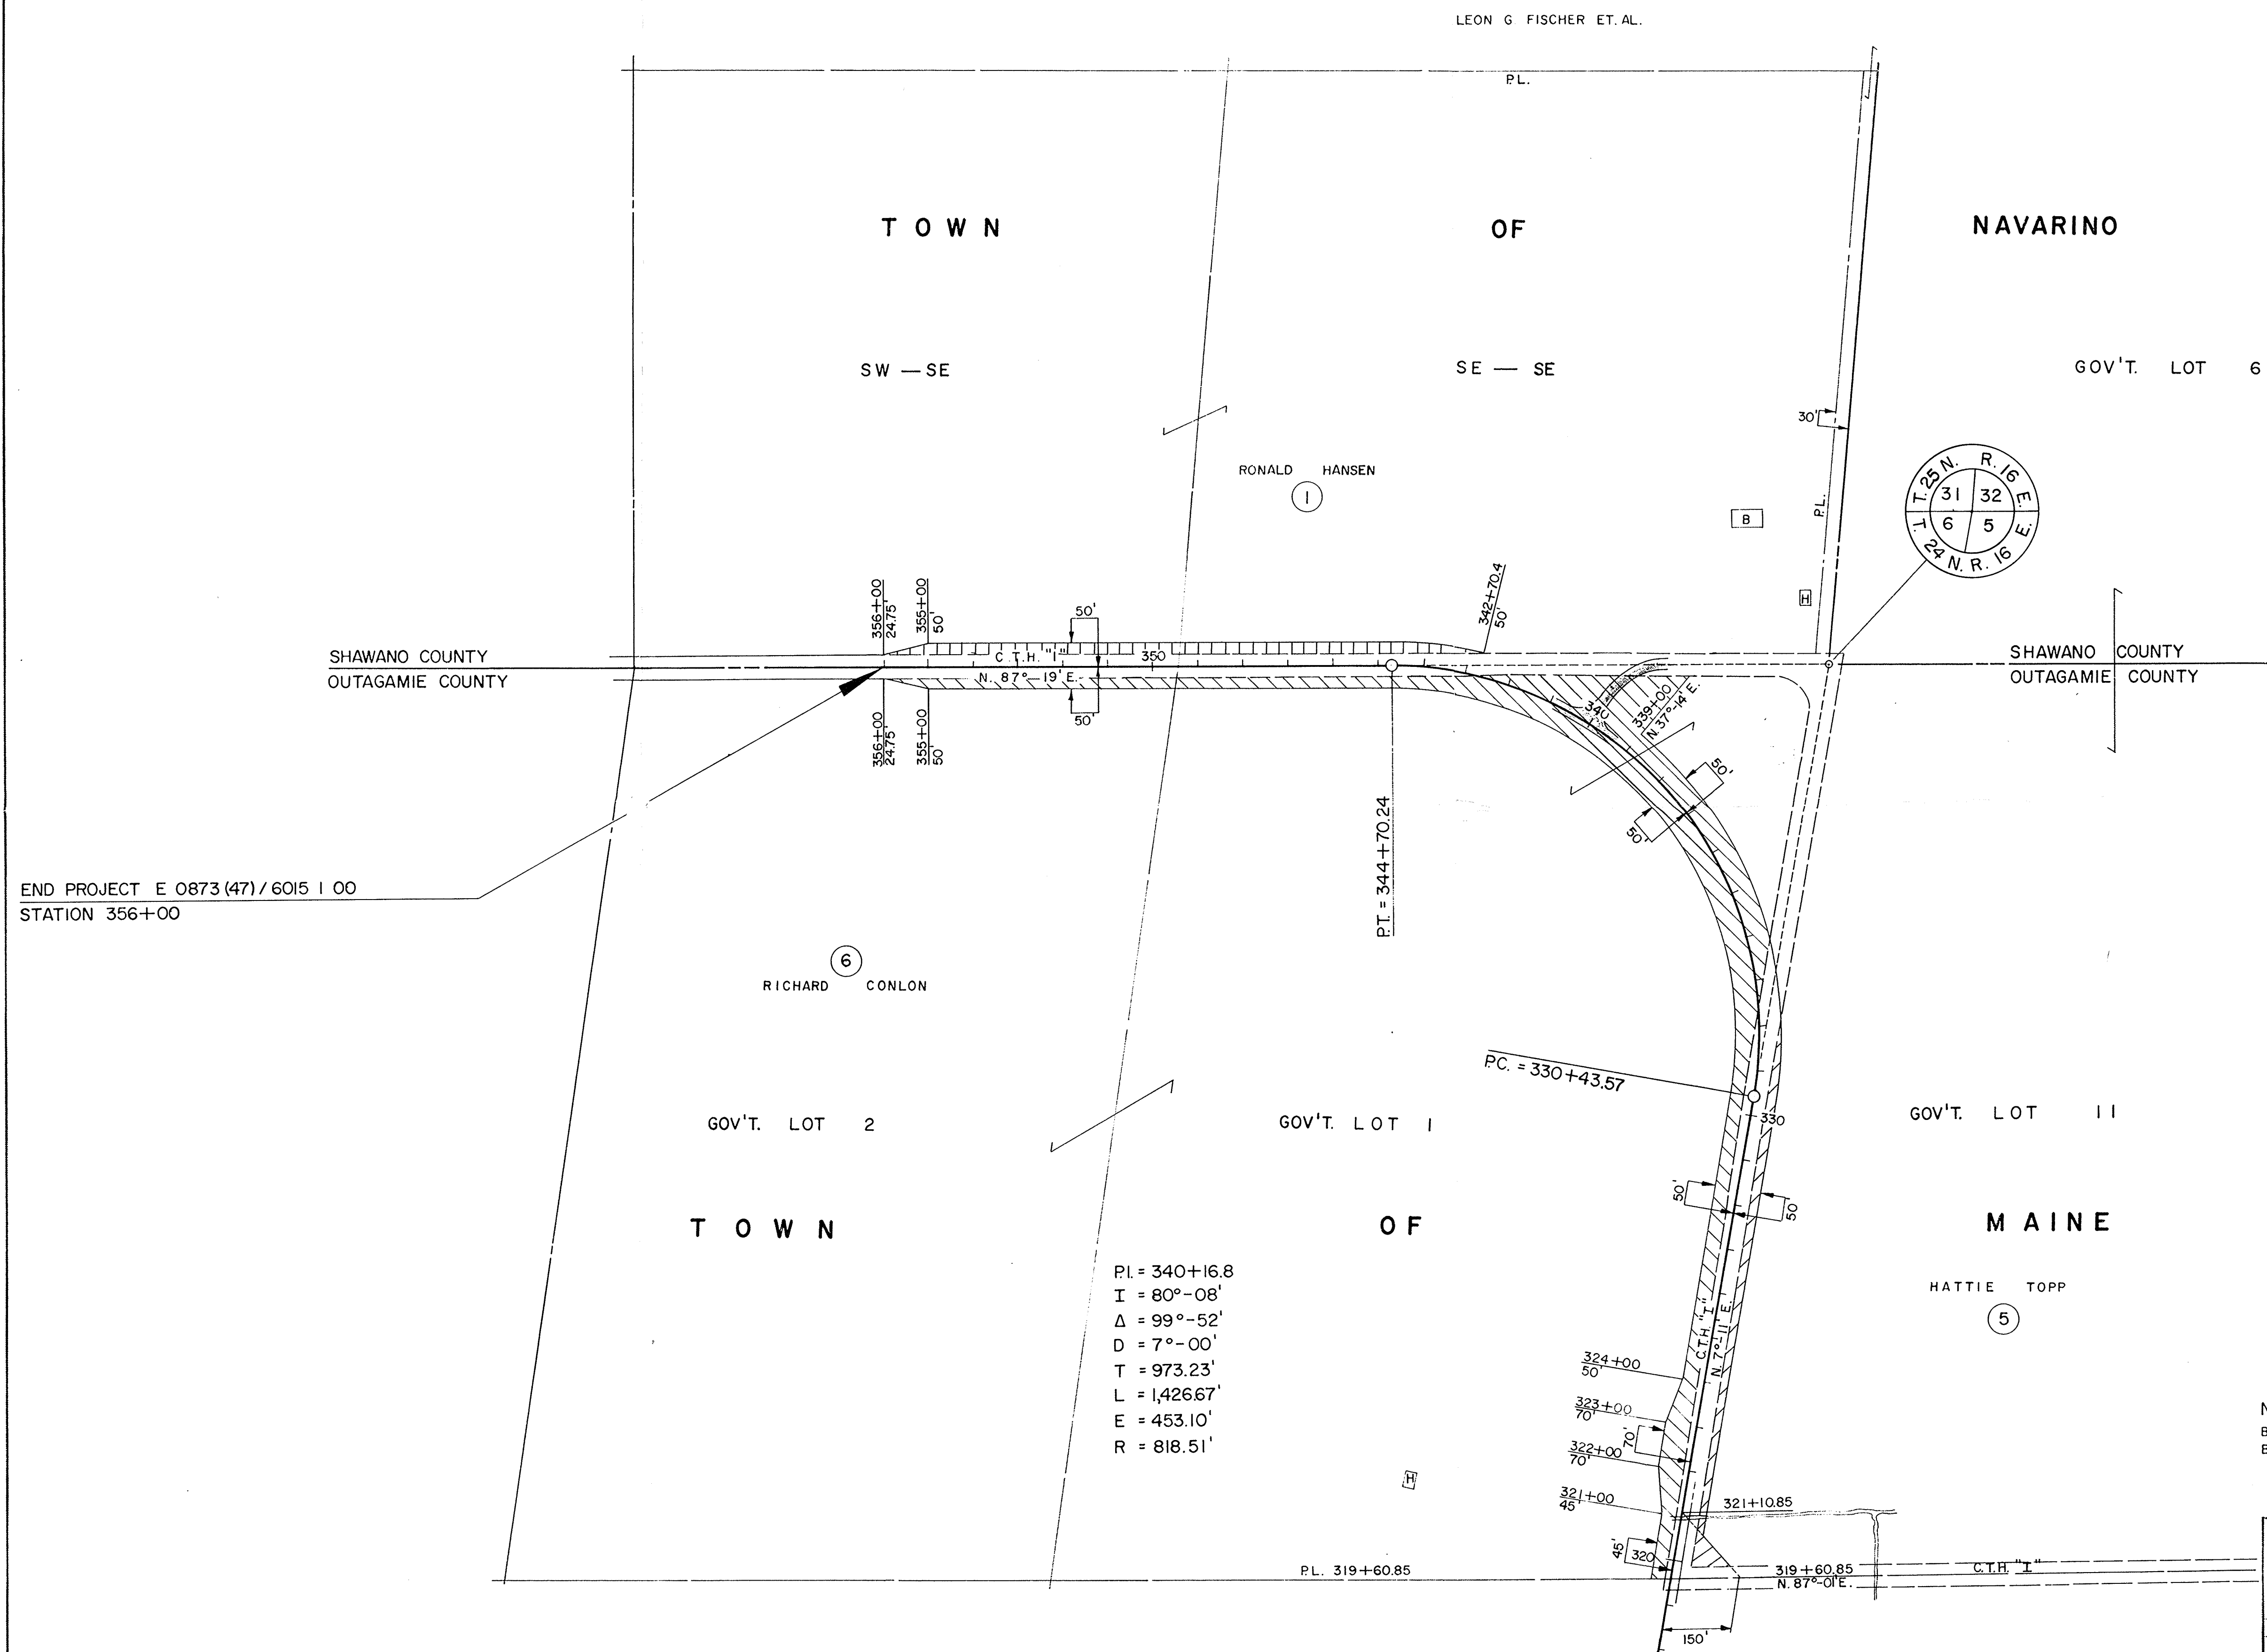

NOTE:
BEARINGS SHOWN ON THIS PLAT ARE THE MAGNETIC
BEARINGS OF EACH TANGENT TO THE NEAREST MINUTE.

[illegible]

STATE HIGHWAY COMMISSION OF WISCONSIN
PLAT OF RIGHT OF WAY REQUIRED
PROJECT E 0873(47) / 6015 1 00

