


C. T. H. "H"

BEGINNING AT C.T.H. "EE"
ENDING AT S.T.H. "54"
DISTANCE: = 4 MI

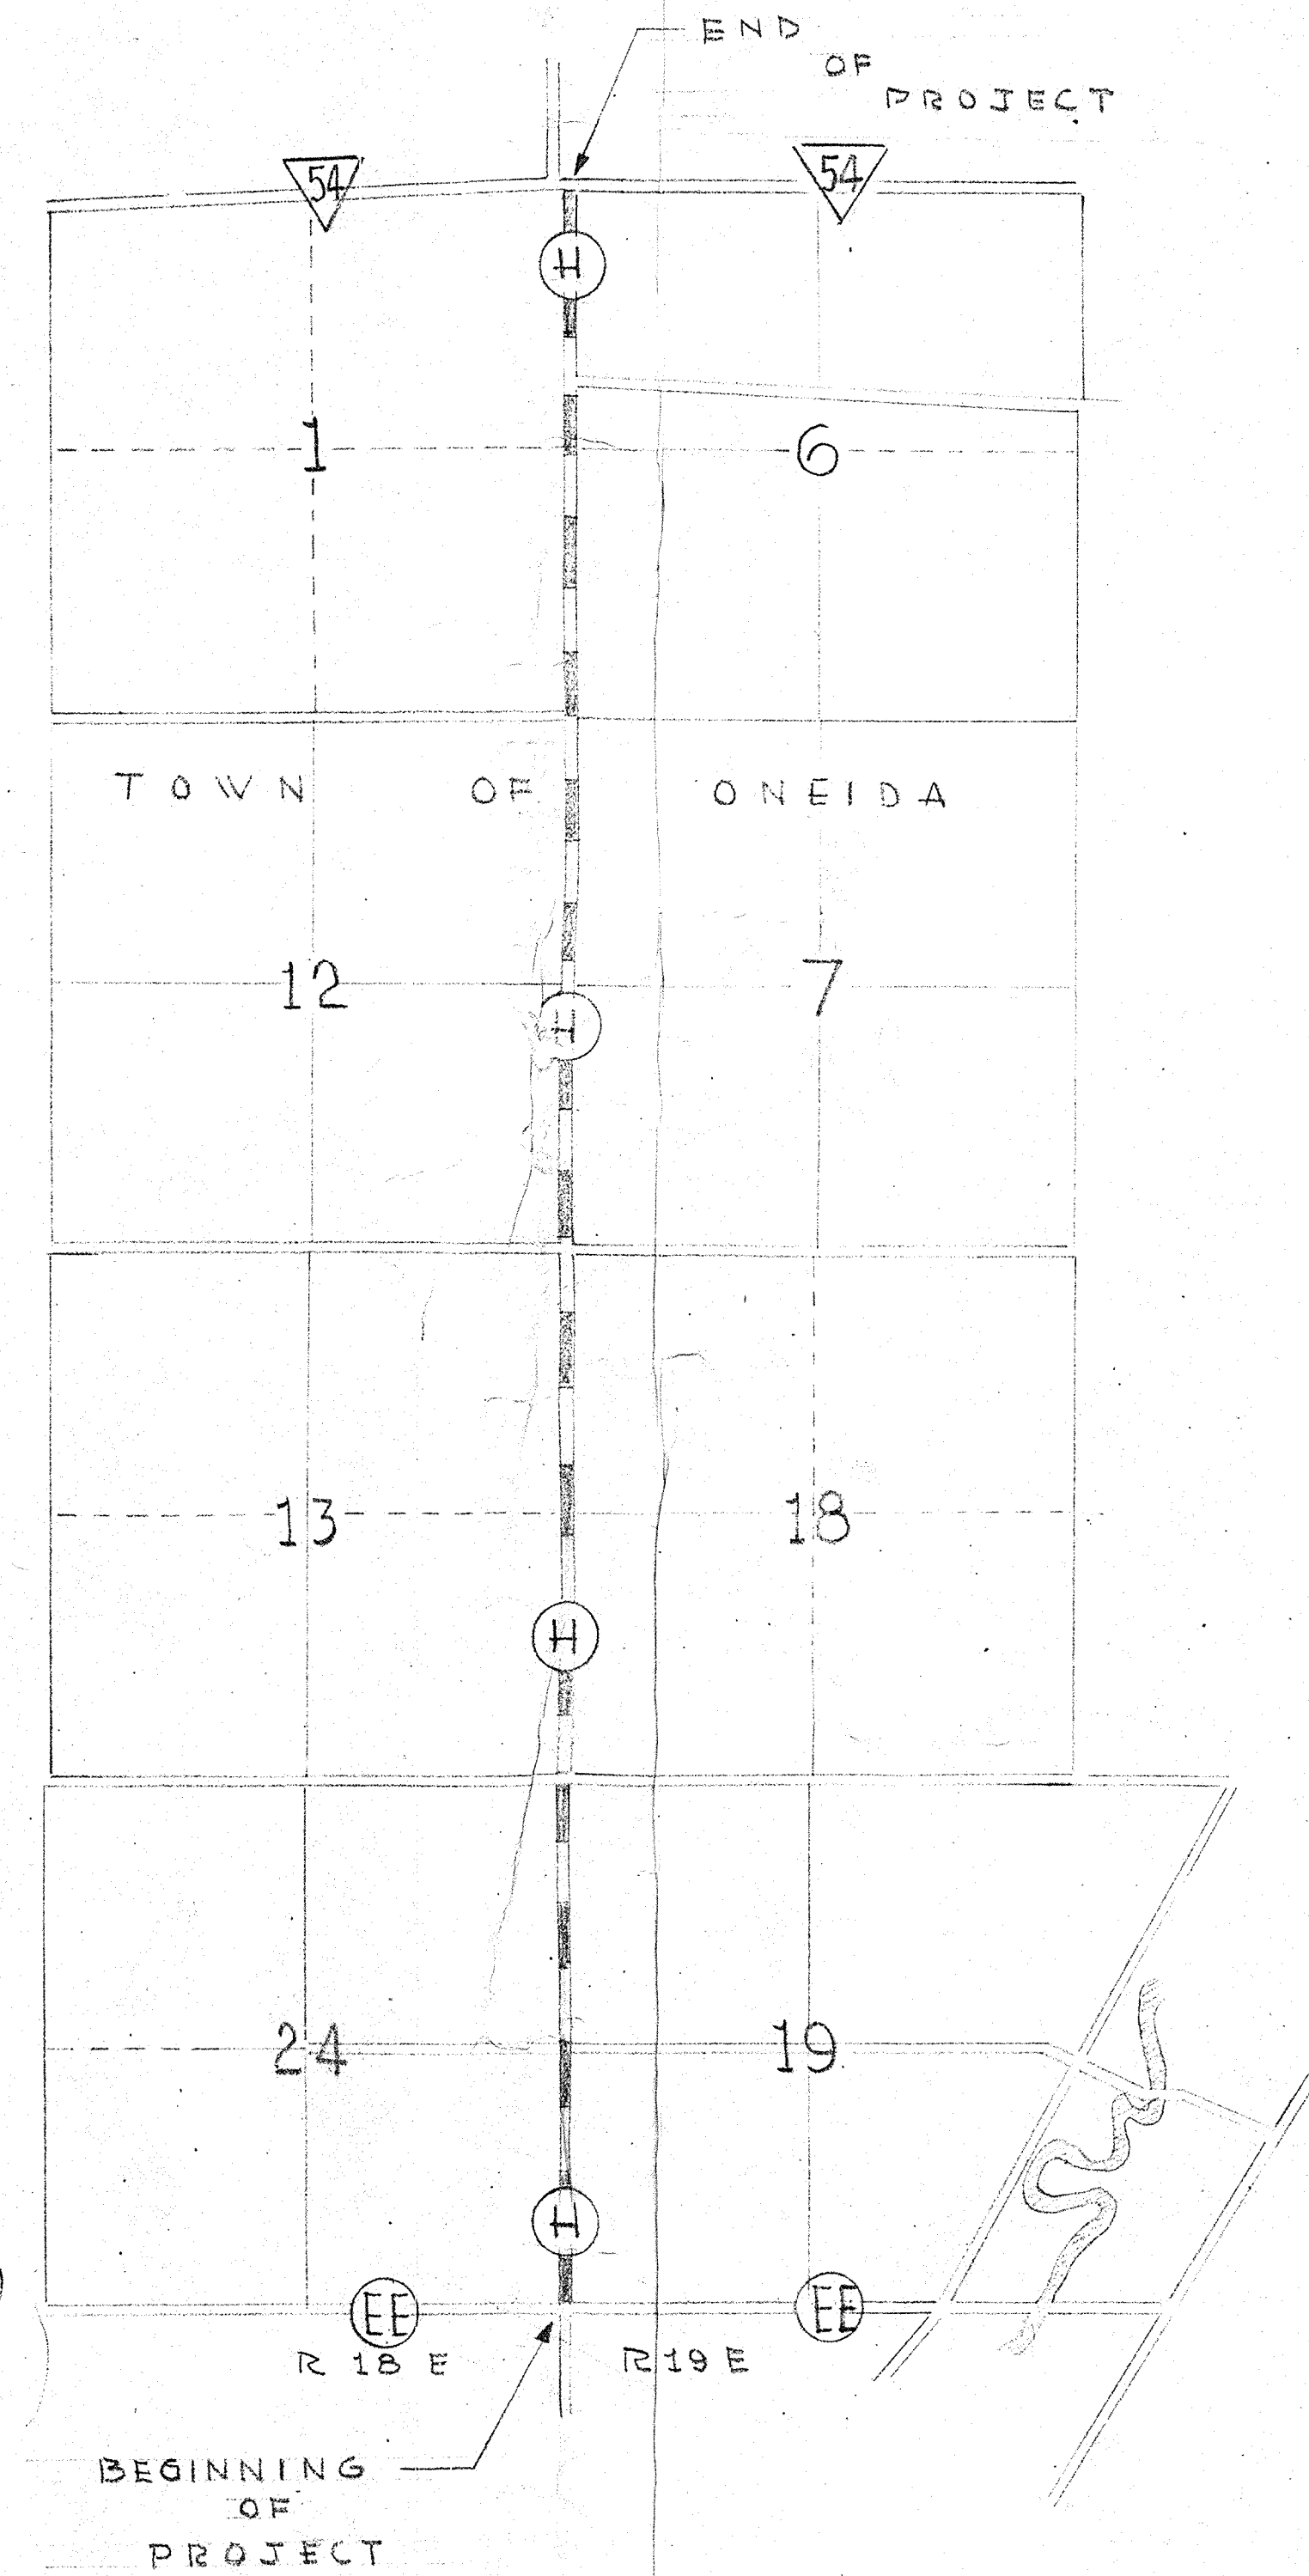

PROJECT NO. 100-74

NATURE OF WORK:


1. WIDENING TO (5) RODS (82.5')
2. RODS OF FENCE TO MOVE
3. DESCRIPTIONS FOR BUYING OF PROPERTY

(1953) County Project #60

FRANK M. CHARLESWORTH & ASSOCIATES			
CONSULTING ENGINEERS SINCE 1920			
OUTAGAMIE COUNTY SURVEYOR S/B			
ROOM 110 - COURTHOUSE - PHONE 3-5423 D.M.			
APPLETON, WISCONSIN F.K.			
DRAWN BY	DATE	SHEET NO.	
R. W. W.	4/8/53	1 OF 5	
SCALE	AS SHOWN	PROJECT NO.	FILE NO.
		100-74	

H-1



C.T.H. - "H"

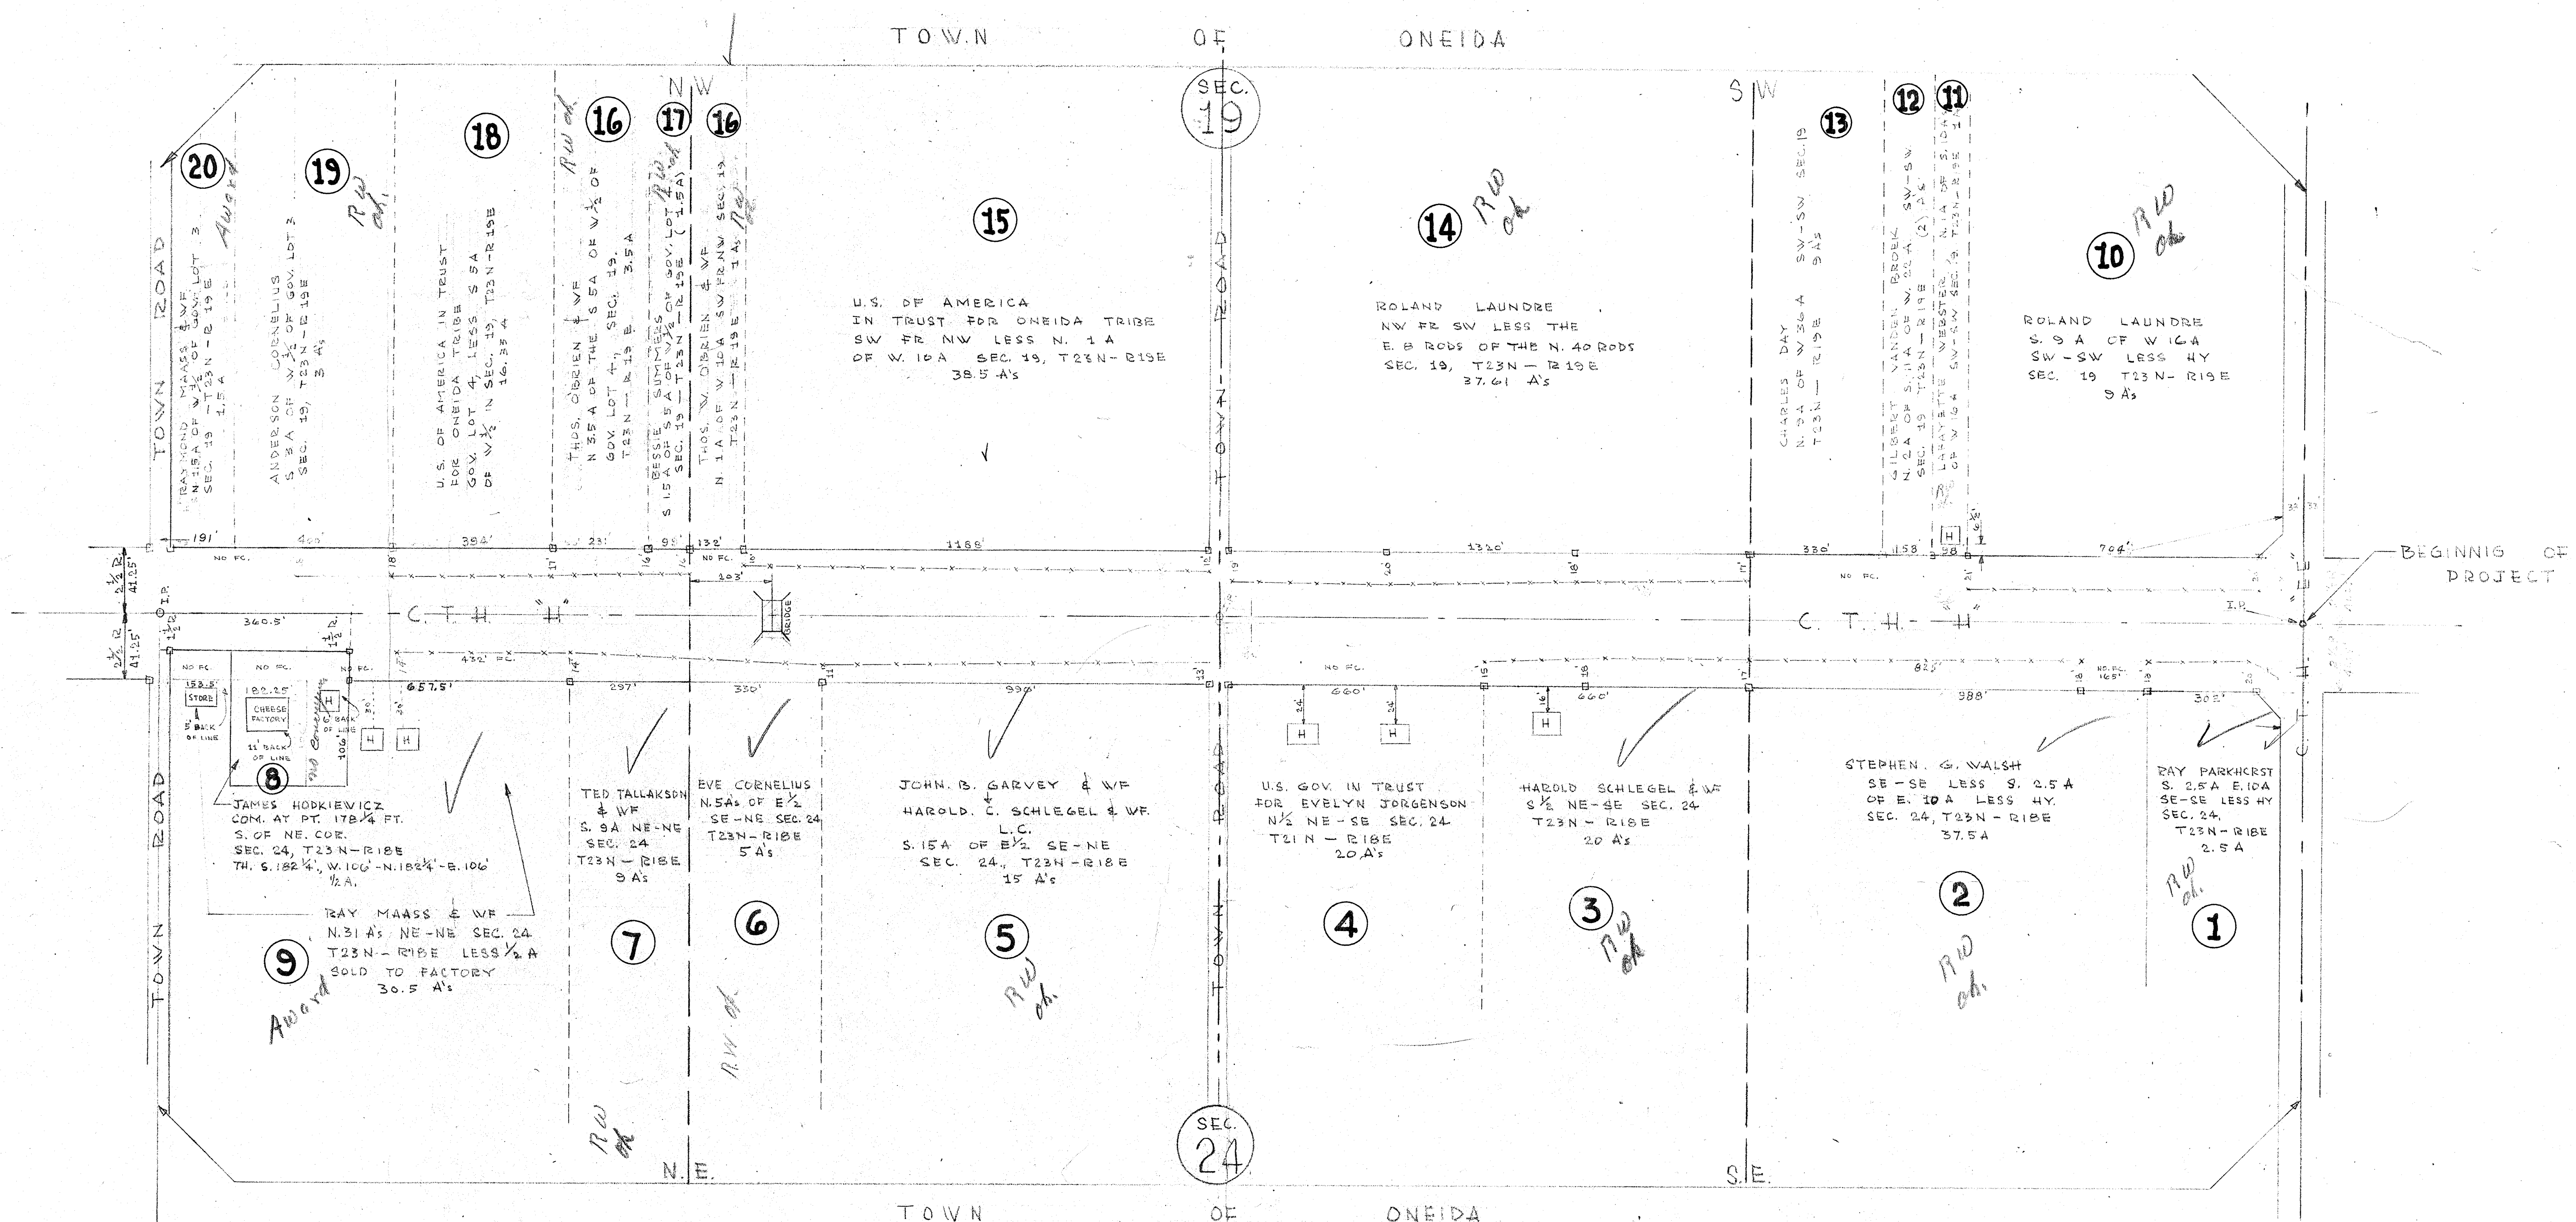

SCALE:
LONGITUDINAL = 1" = 200'
WIDTH = 1" = 50'

FRANK M. CHARLESWORTH & ASSOCIATES CONSULTING ENGINEERS SINCE 1920 OUTAGAMIE COUNTY SURVEYOR ROOM 210 COURTHOUSE, DULUTH, MINN. 55802 APPLETON, WISCONSIN		
DRAWN BY R.W.W.	4-4-53	SHEET NO. 2 OF 5
SCALE AS SHOWN	100-74	FILE NO. E-7

T O W N O F O N E I D A

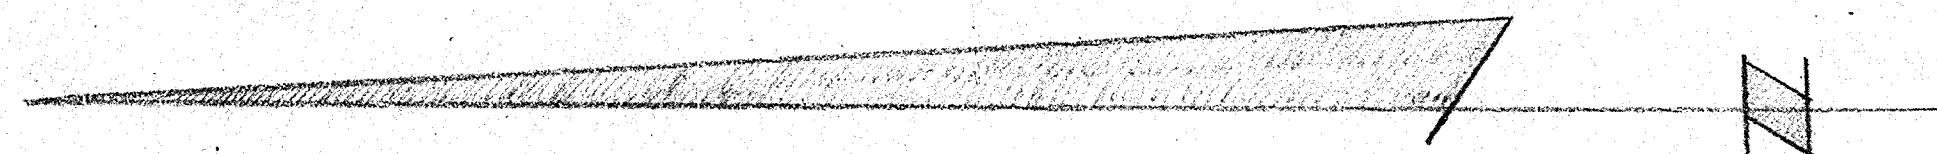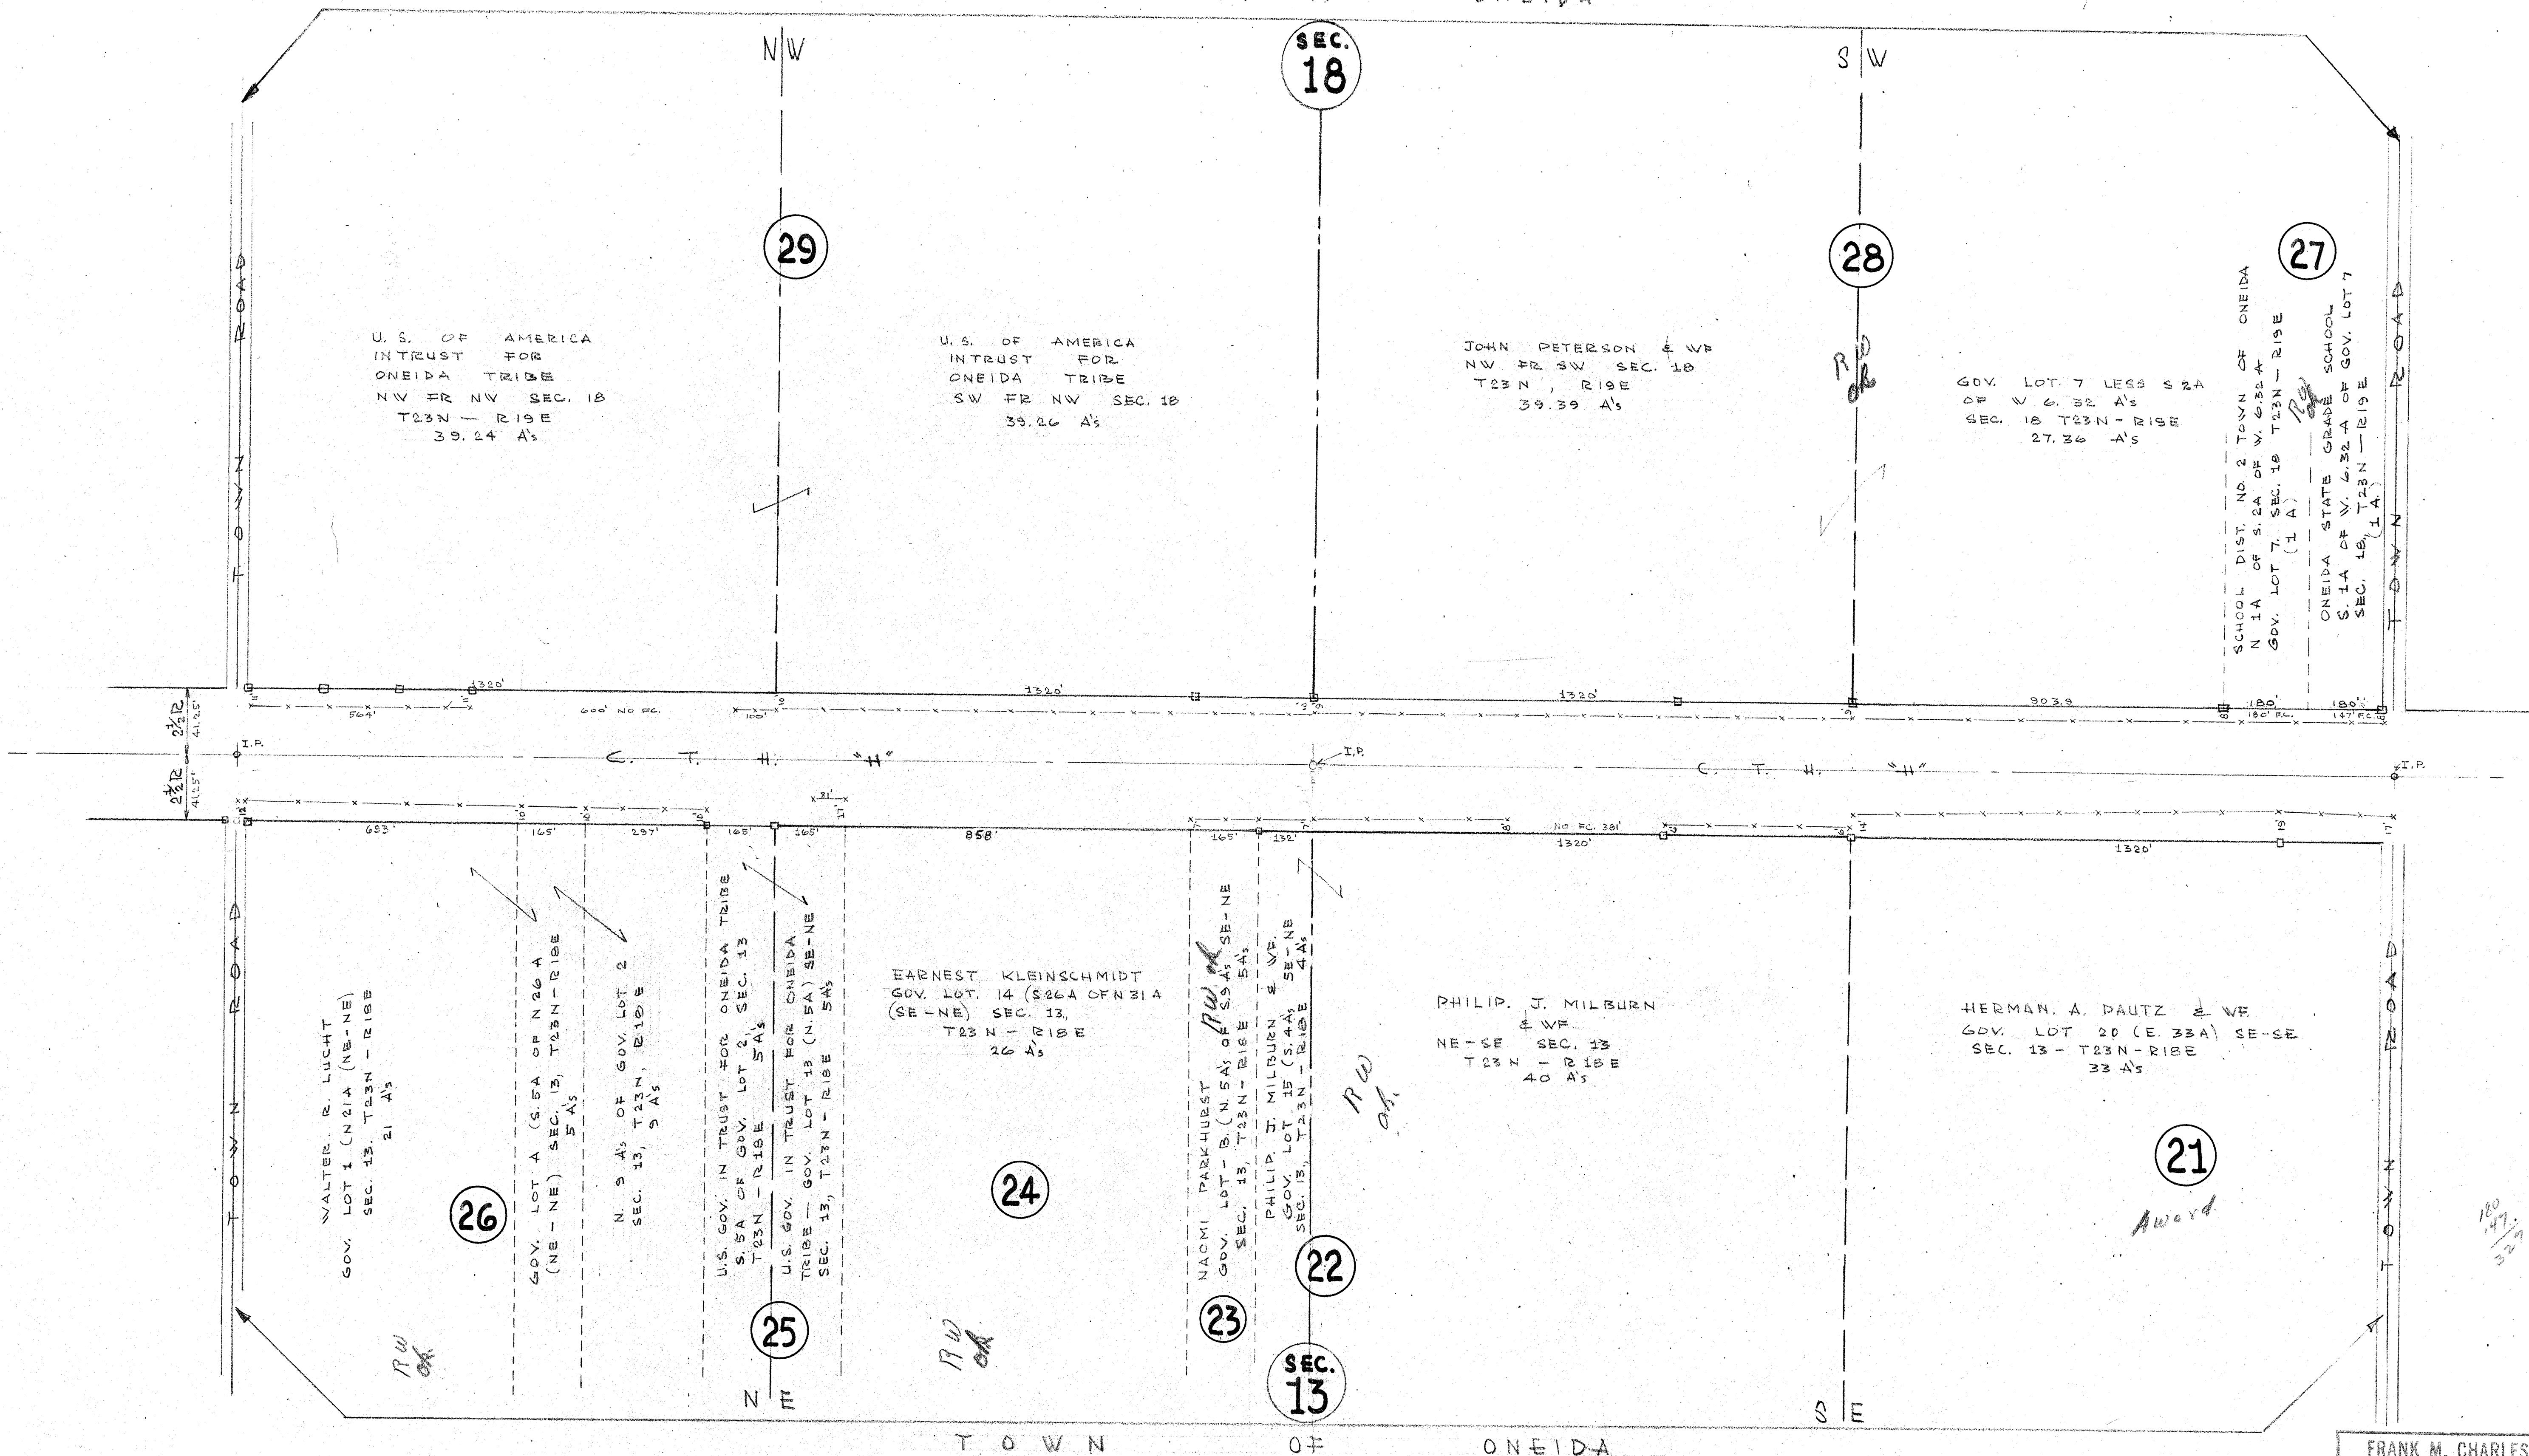

SCALE:
LONGITUDINAL = 1" = 200'
WIDTH = 1" = 50'

FRANK M. CHARLESWORTH & ASSOCIATES			
CONSULTING ENGINEERS SINCE 1920			
OUTAGAMIE COUNTY SURVEYOR			
ROOM 110 - COURTHOUSE - PHONE 3-5423			
APPLETON, WISCONSIN			
DRAWN BY	DATE	SHEET NO.	
R. W. W.	4/6/53	3 OF 5	
SCALE	JOB NO.	FILE NO.	
AS SHOWN	100-74	E-7	

TOWN OF ONEIDA

SEC. 7


SW

NW

NE


SEC. 12

TOWN OF ONEIDA

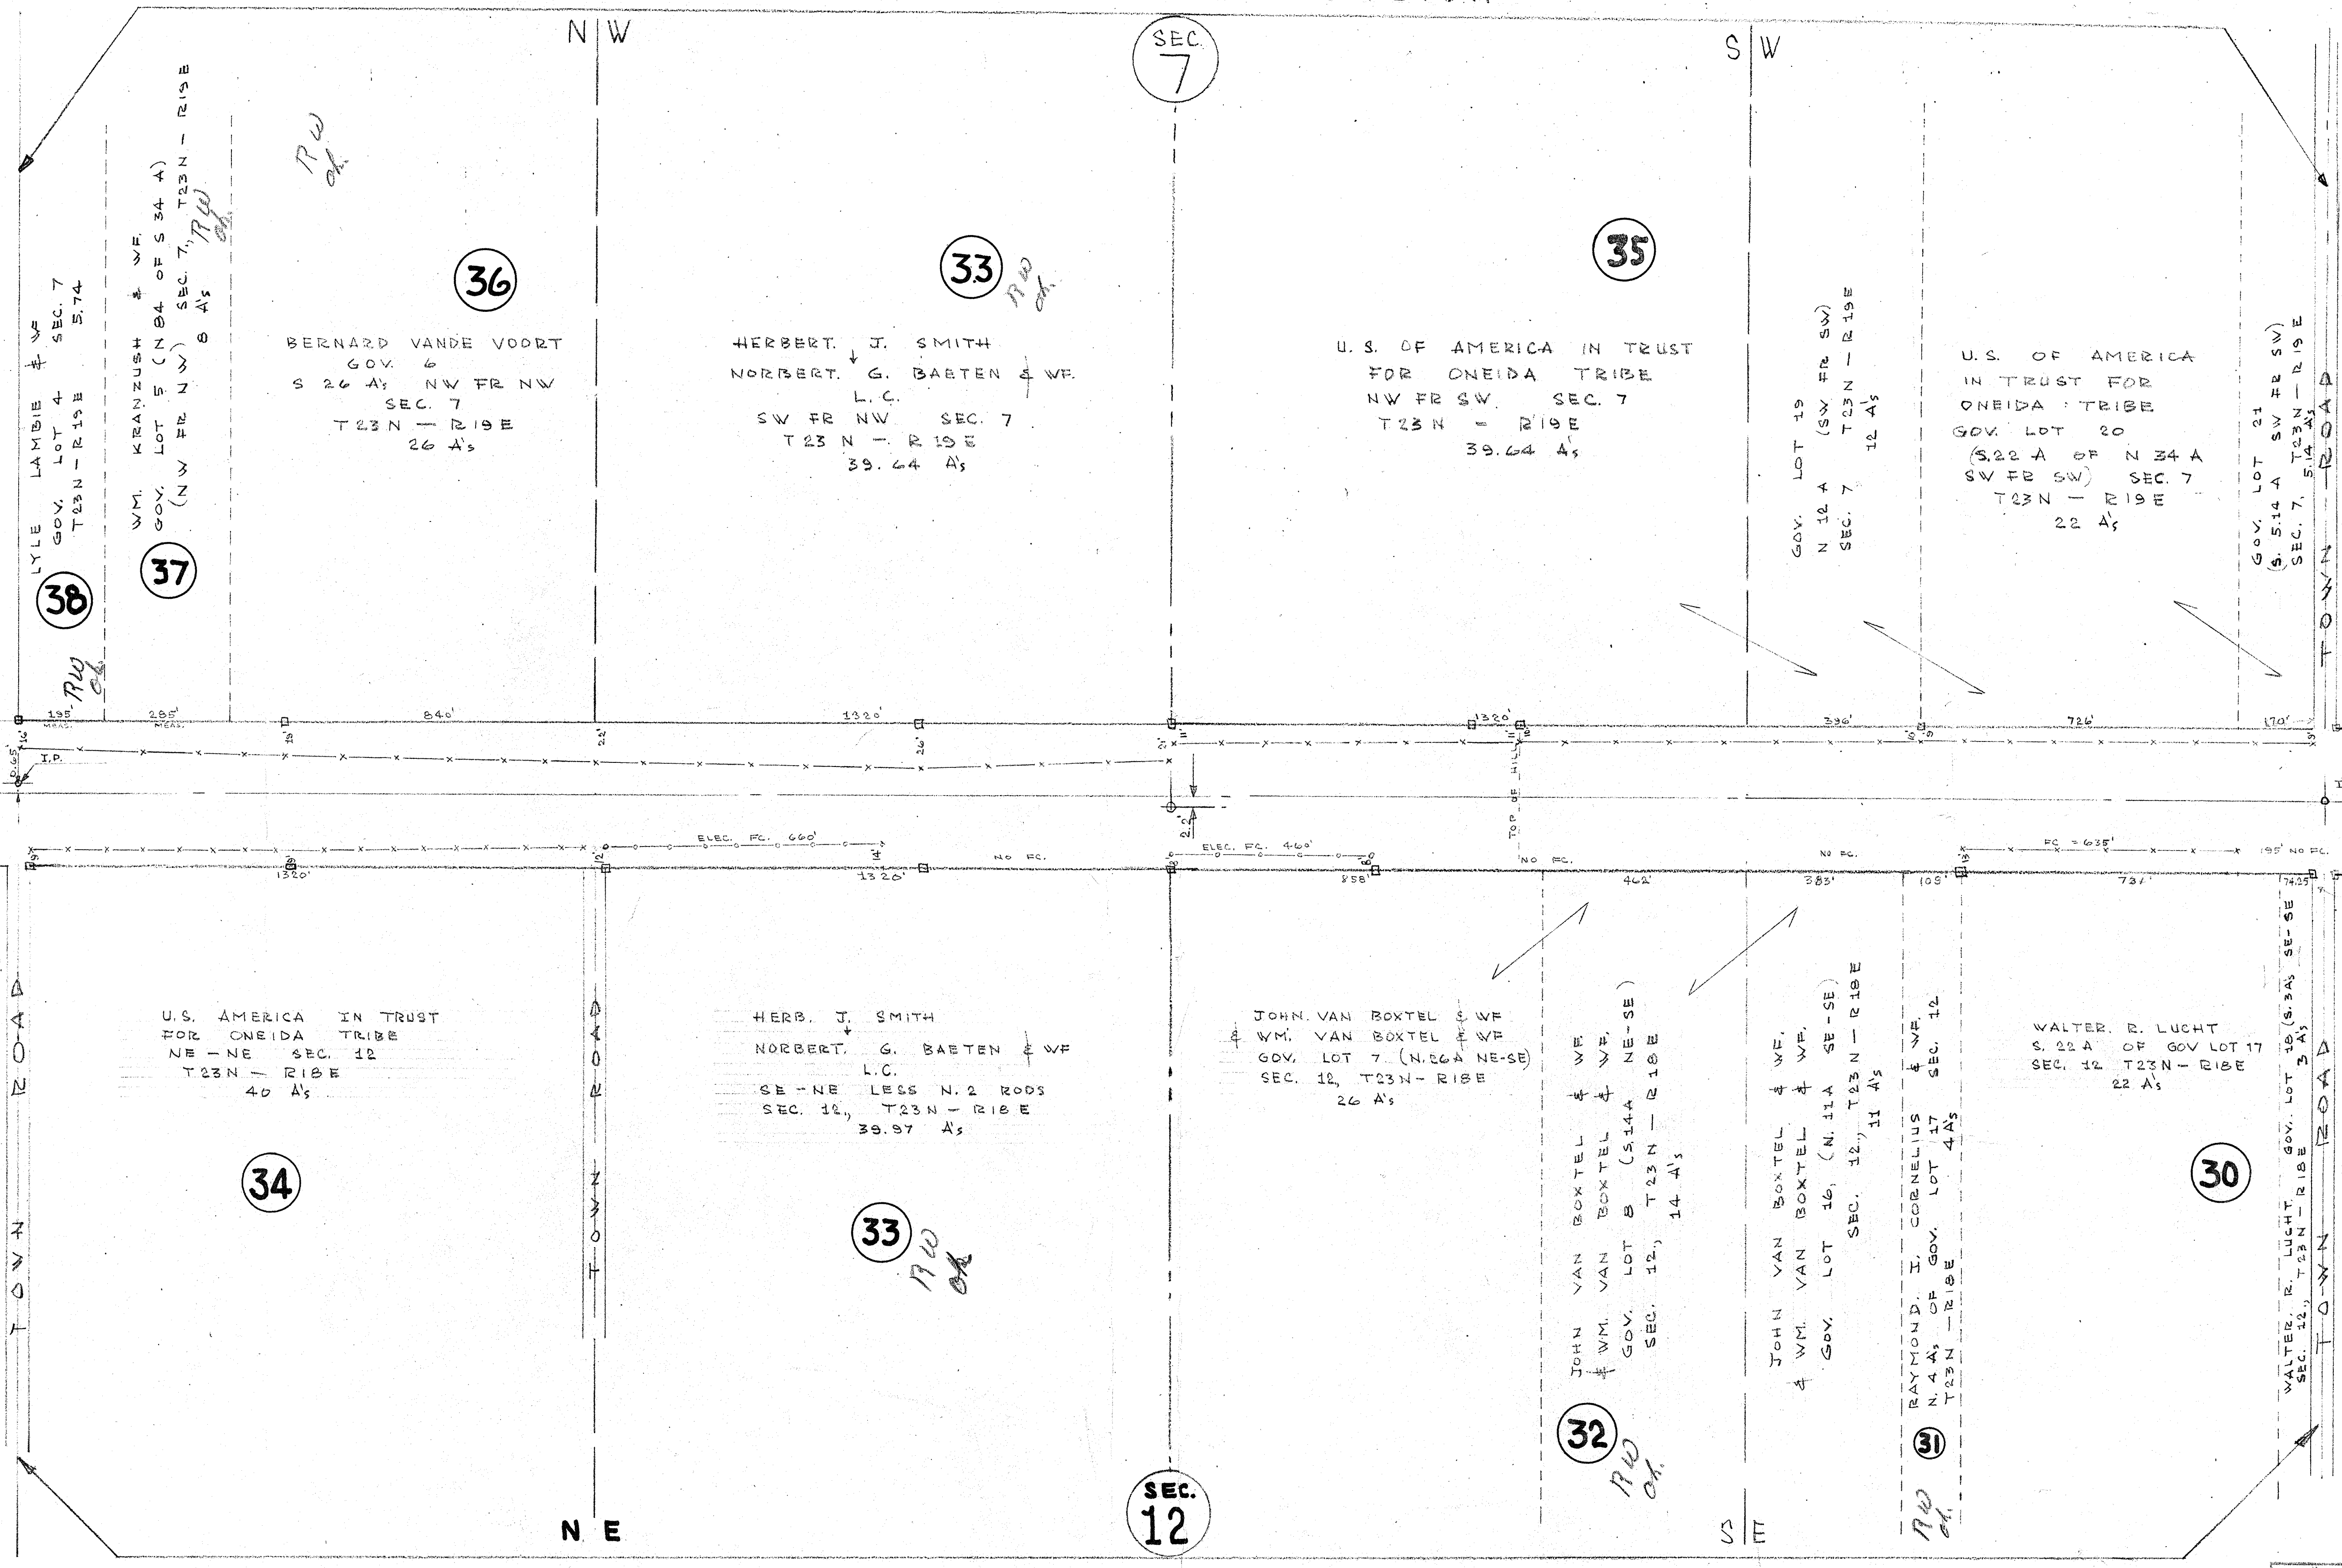

SCALE:
LONGITUDINAL = 1" = 200'
WIDTH = 1" = 50'

FRANK M. CHARLESWORTH & ASSOCIATES CONSULTING ENGINEERS SINCE 1920 OUTAGAMIE COUNTY SURVEYOR ROOM 110 - COURTHOUSE - PHONE 3-5423 APPLETON, WISCONSIN		
DRAWN BY R.W.W.	DATE 4/7/53	SHEET NO. 4 OF 5
SCALE AS SHOWN	JOB NO. 100-74	FILE NO. E-7

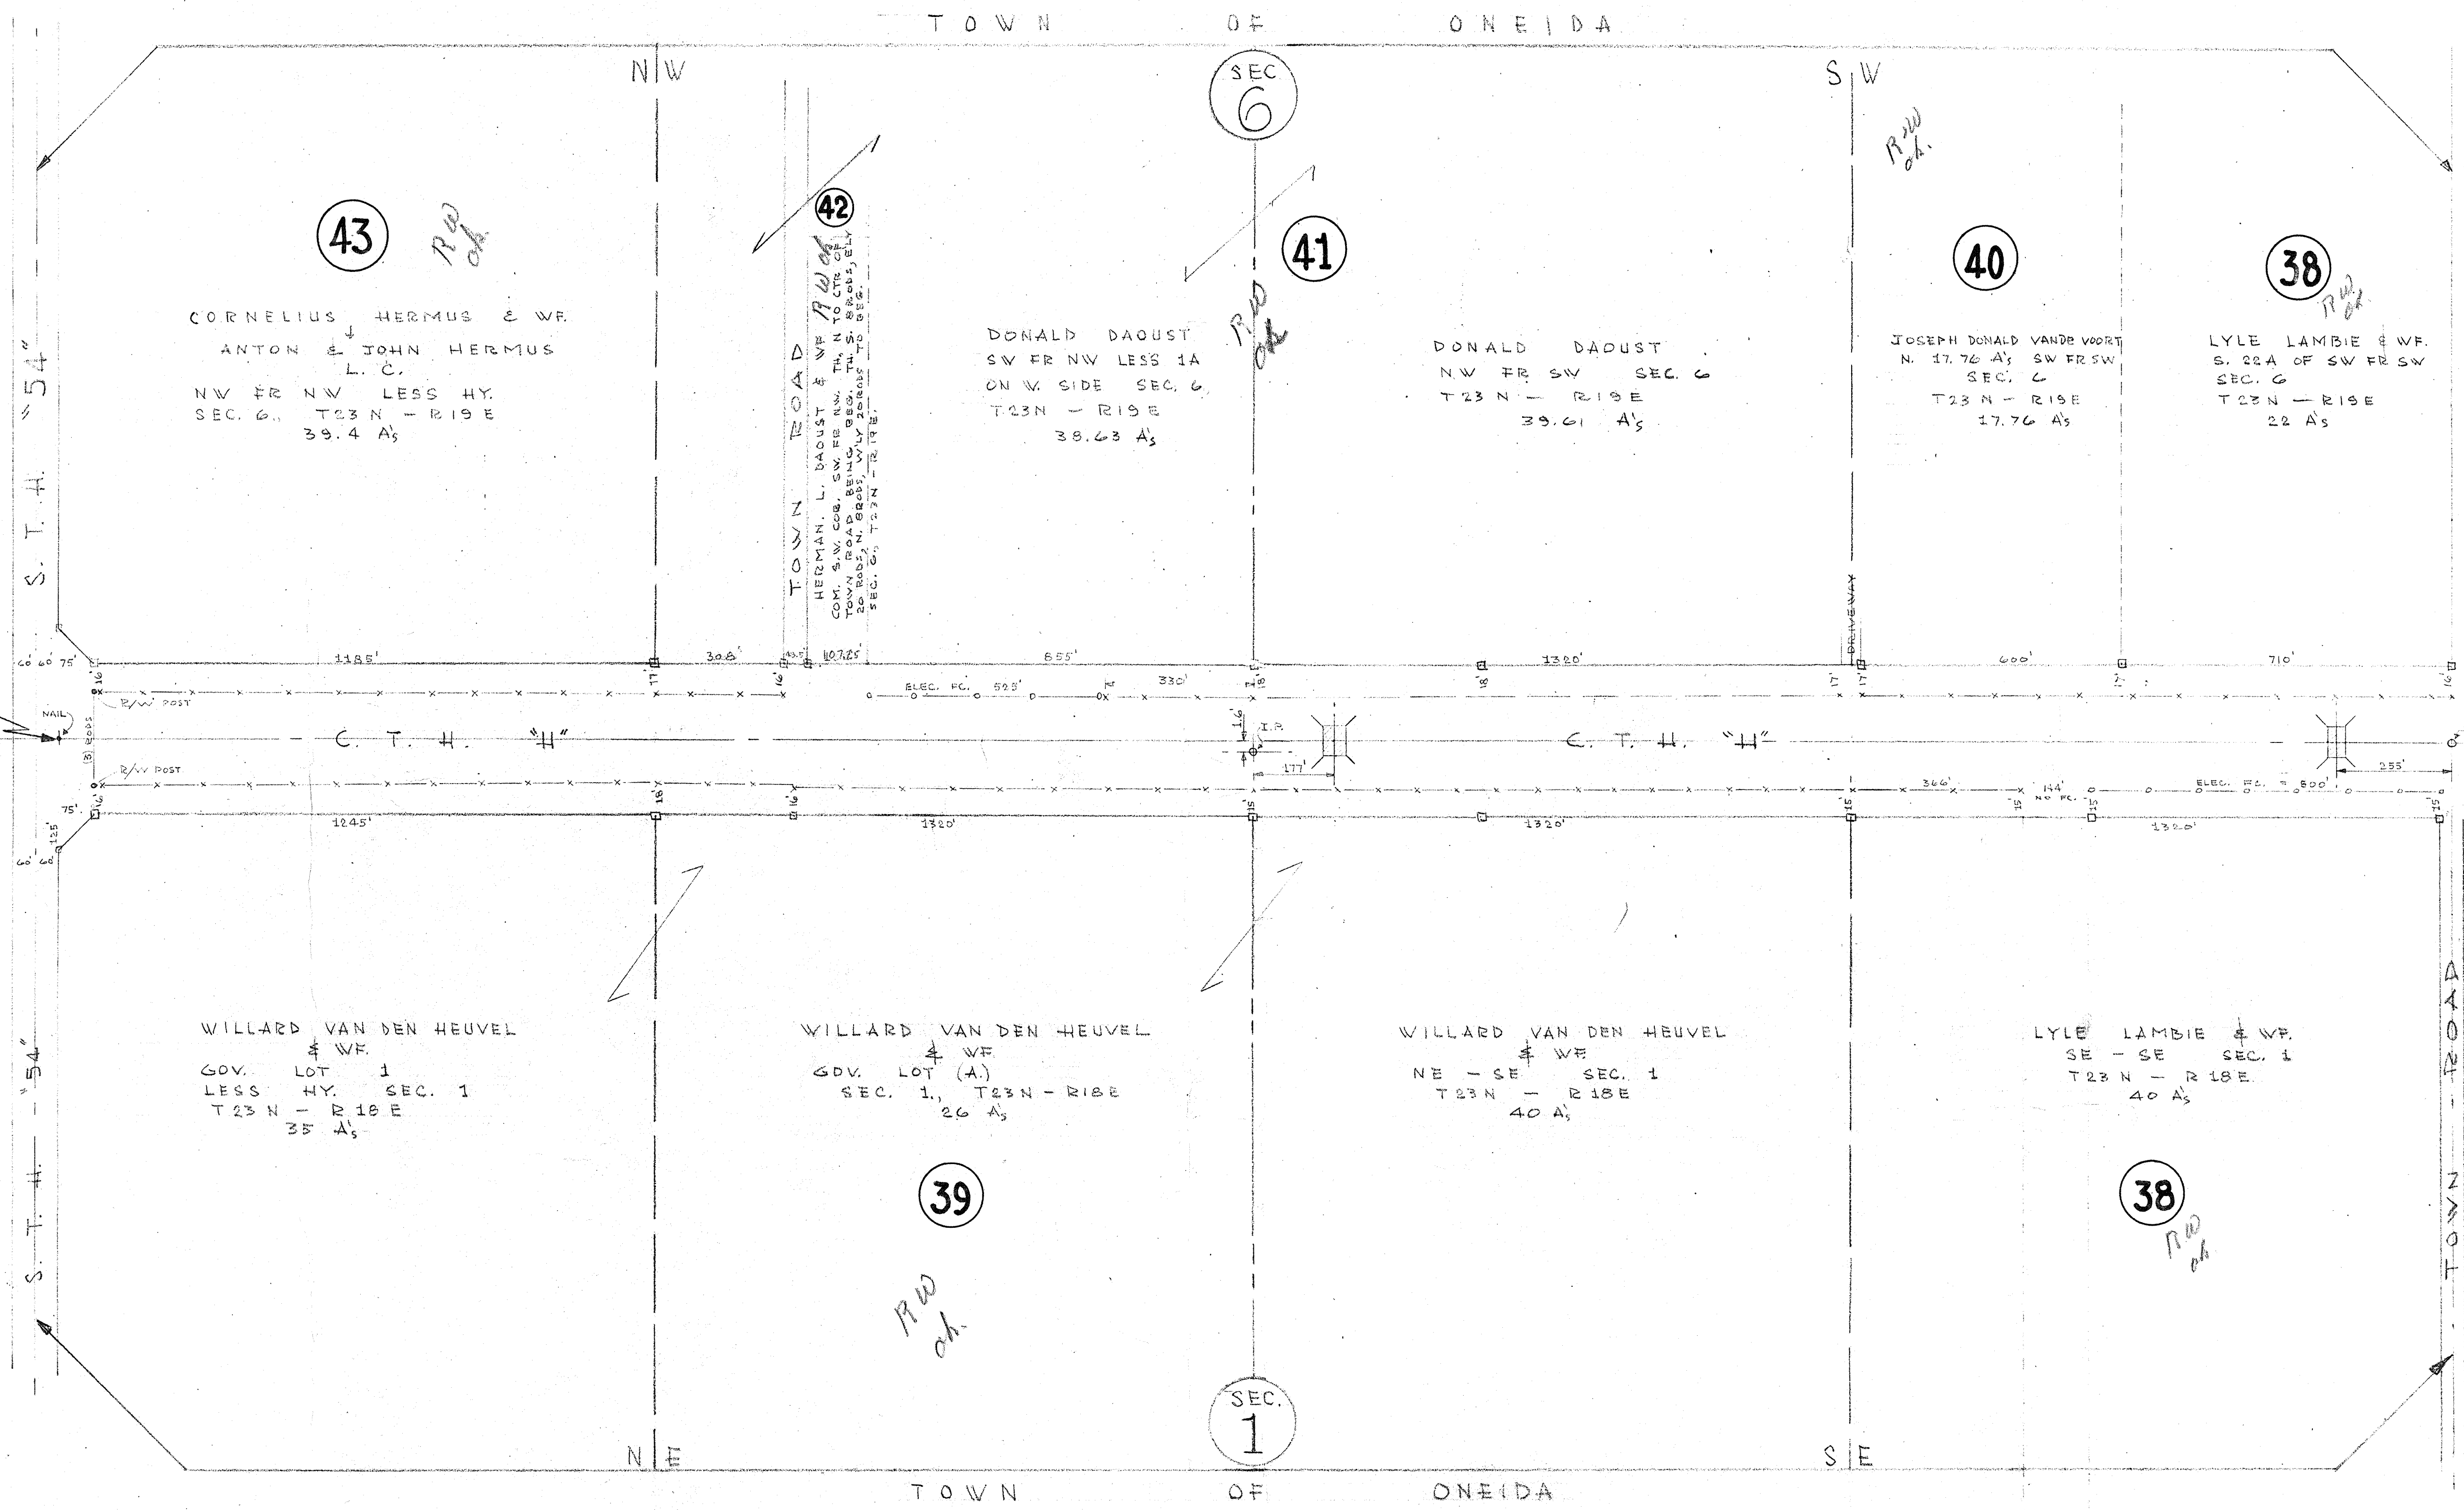

END OF PROJECT

SCALE:
LONGITUDINAL = 1" = 200'
TRANSVERSE = 1" = 50'

FRANK M. CHARLESWORTH & ASSOCIATES CONSULTING ENGINEERS SINCE 1920 OUTAGAMIE COUNTY SURVEYOR ROOM 110 - COURTHOUSE - PHONE 5-6423 APPLETON, WISCONSIN		
DRAWN BY R. W. W.	DATE 4/8/53	SHEET NO. 5 OF 5
SCALE AS SHOWN	JOB NO. 100-74	FILE NO. E-7