


SCHEDULE OF LAND AND INTEREST REQUIRED

NO.	OWNER	ACRES REQ'D.	RODS OF FENCING TO MOVE	RODS OF FENCING TO BUILD	INTEREST REQUIRED
1	WILLIAM PLANERT	.34	37		HIGHWAY EASEMENT
2	WILLIAM JARCHOW	.04			" "
3	LEO KLING	1.08	194		" "
4	JOHN STYGAR	1.21	154		" "
5	GAYLORD SCOTT	1.02	96		" "




COUNTY AND HIGHWAY	ROUTE AND SECTION	CLASS AND AGREEMENT		FEDERAL DIVISION OFFICE	SHEET NUMBER	TOTAL SHEETS
44.6	1253.0		11.2	4	4.0	

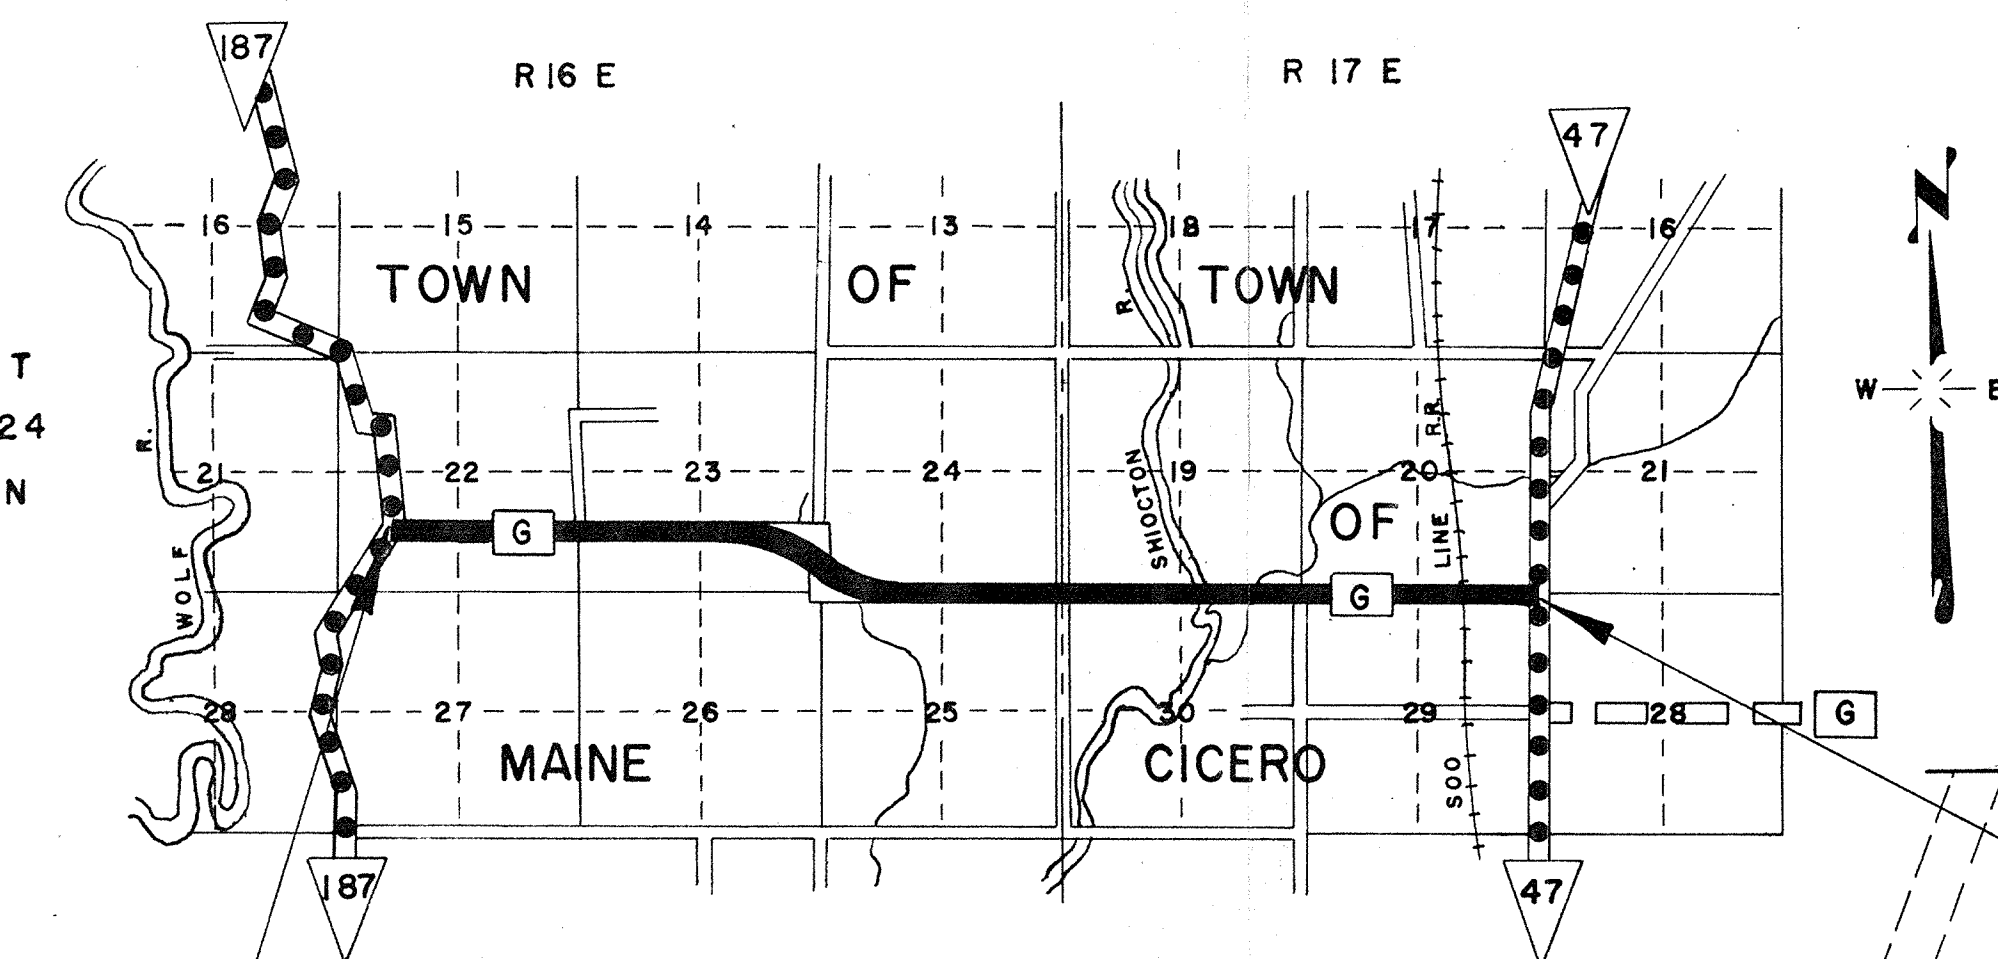

LOCATION SKETCH
SCALE
0 1/2 1 MILE

STA. 4+00 BEG. OF
RELOCATION ORDER

STA. 265+64.76 END OF
RELOCATION ORDER

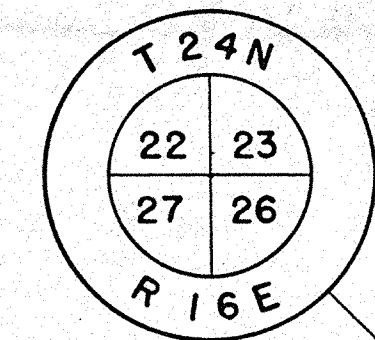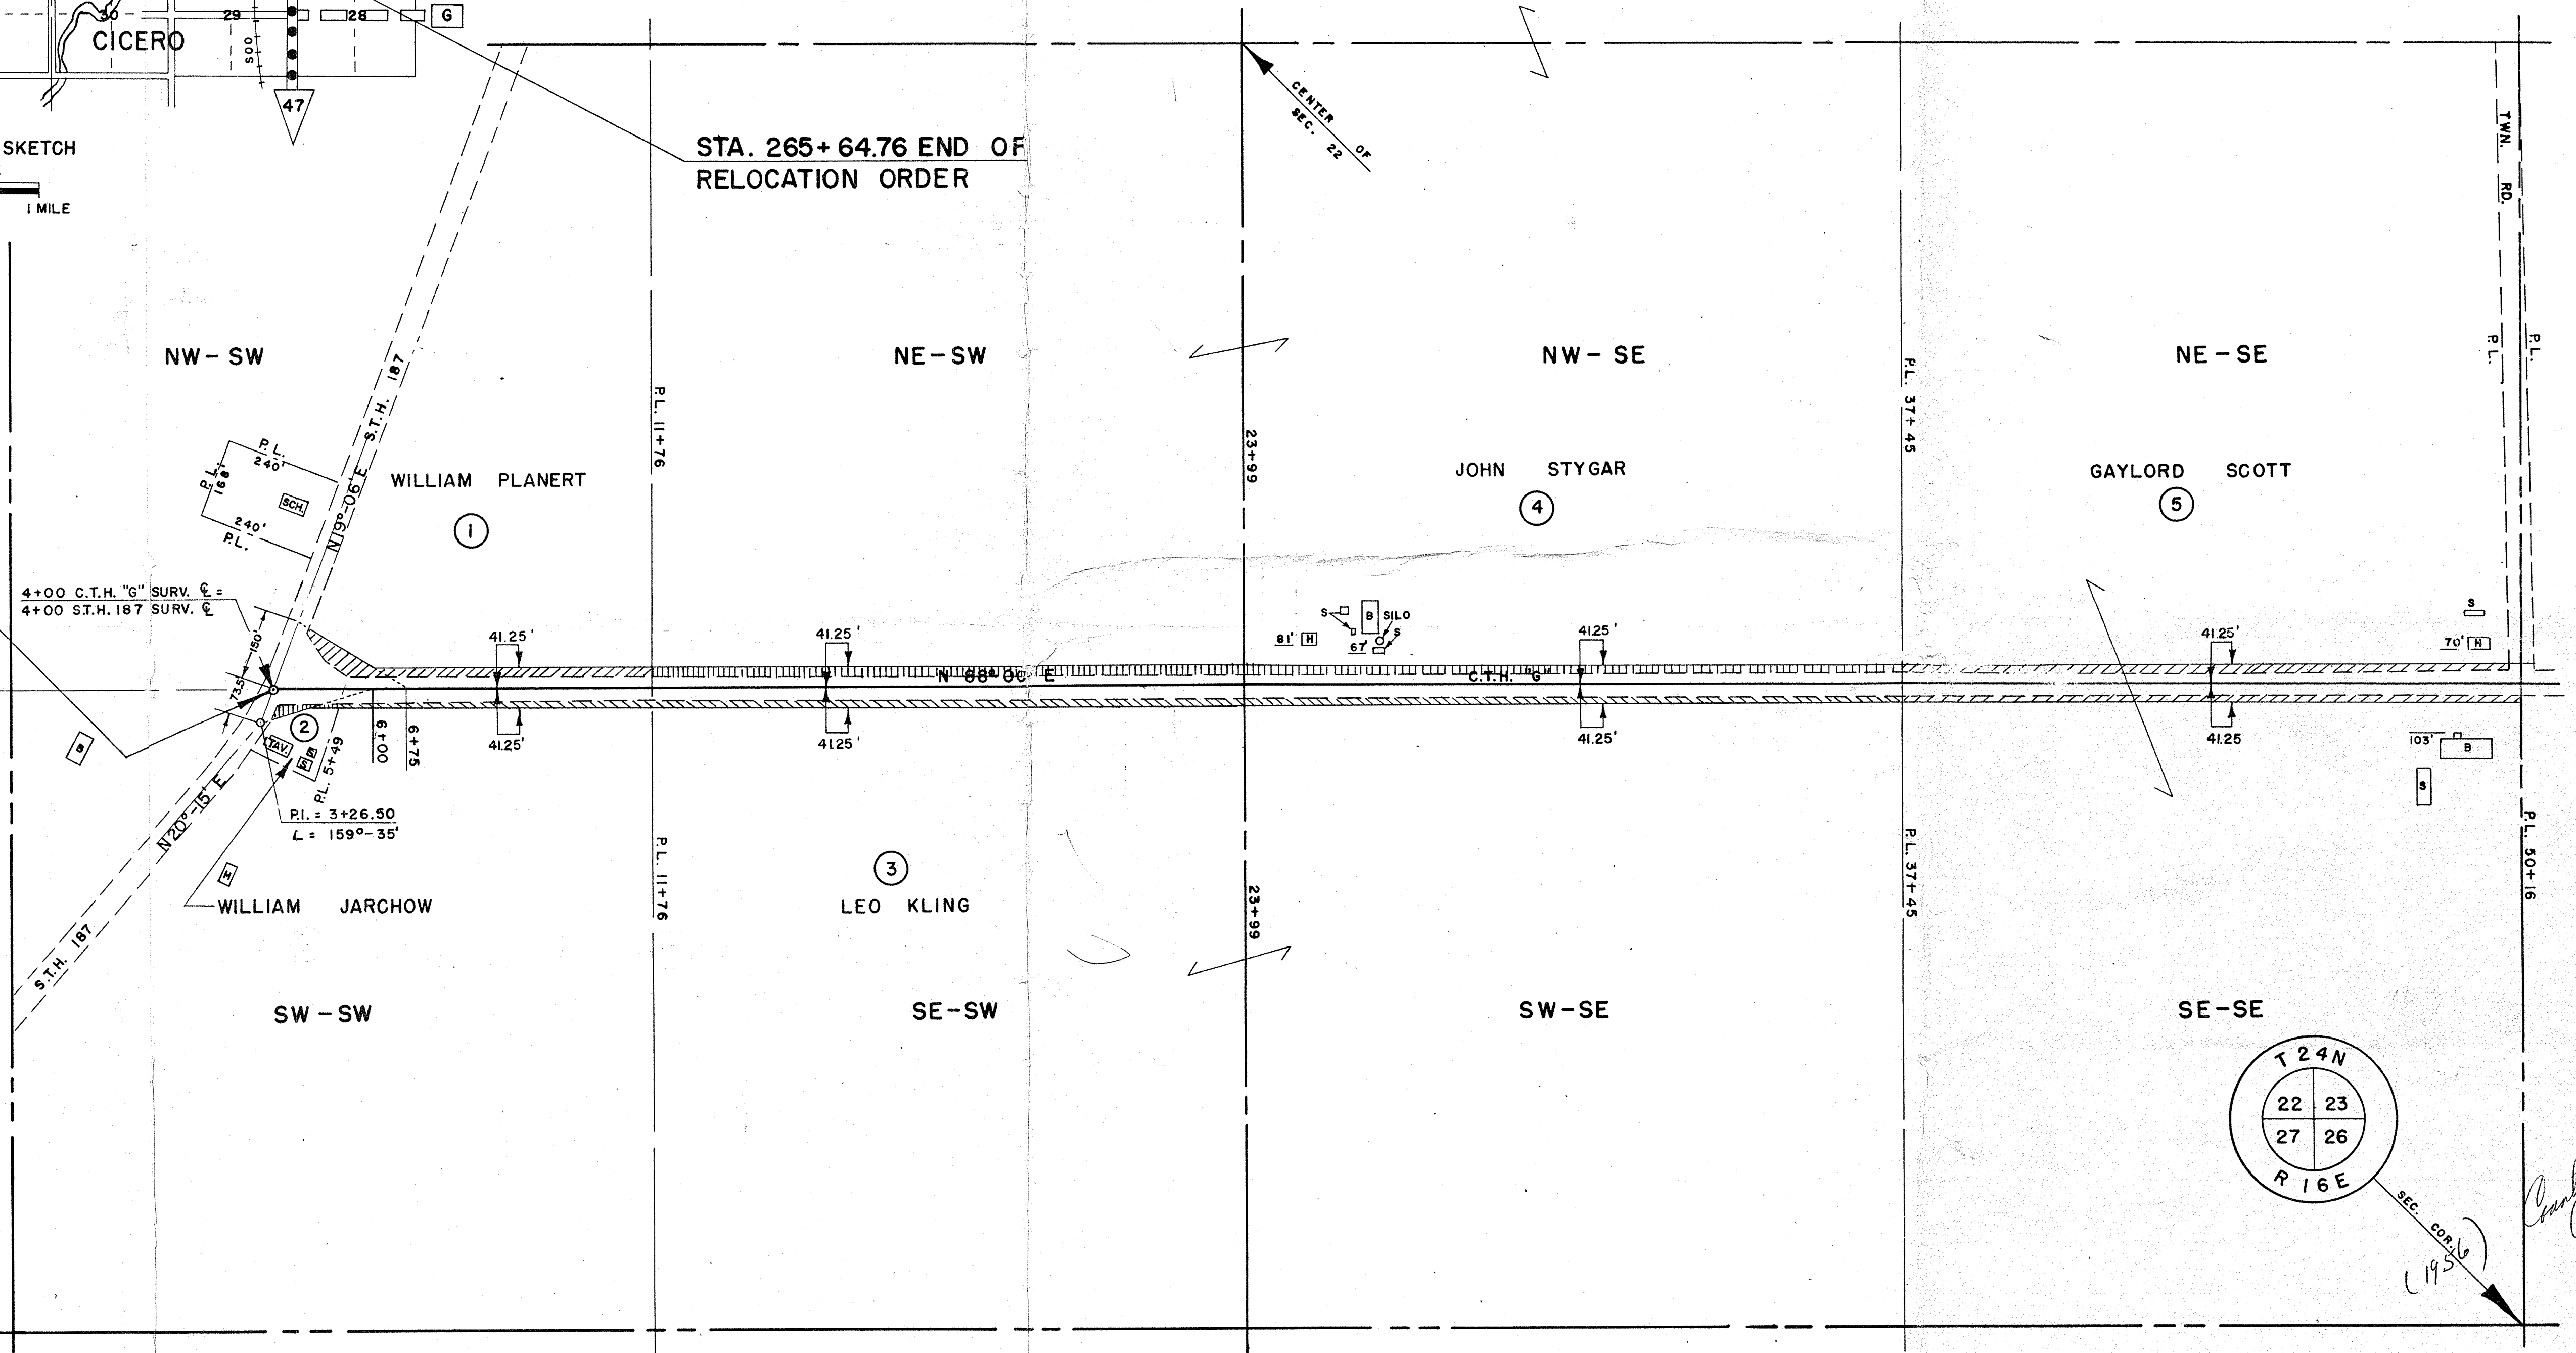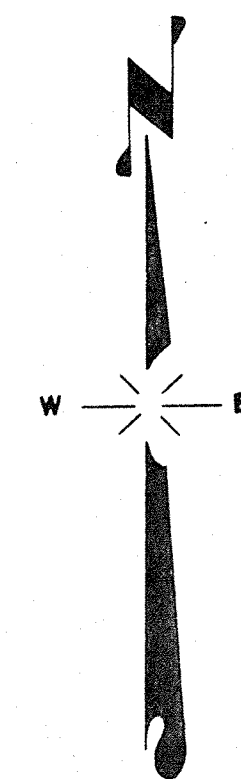

STATE HIGHWAY COMMISSION OF WISCONSIN

PLAT OF RIGHT OF WAY REQUIRED

PROJECT S 1253 (2)


S.T.H. 187 - S.T.H. 47

C.T.H. "G"

OUTAGAMIE

ROAD


COUNTY

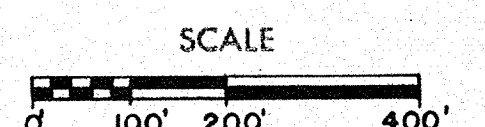

LENGTH - 4.955 MILES

DATED FEB. 14, 1957


COUNTY AND HIGHWAY	ROUTE AND SECTION	CLASS AND AGREEMENT		FEDERAL DIVISION OFFICE	SHEET NUMBER	TOTAL SHEETS
		STATE	FEDERAL			
44.6	1253.0		11.2	4	4.1	

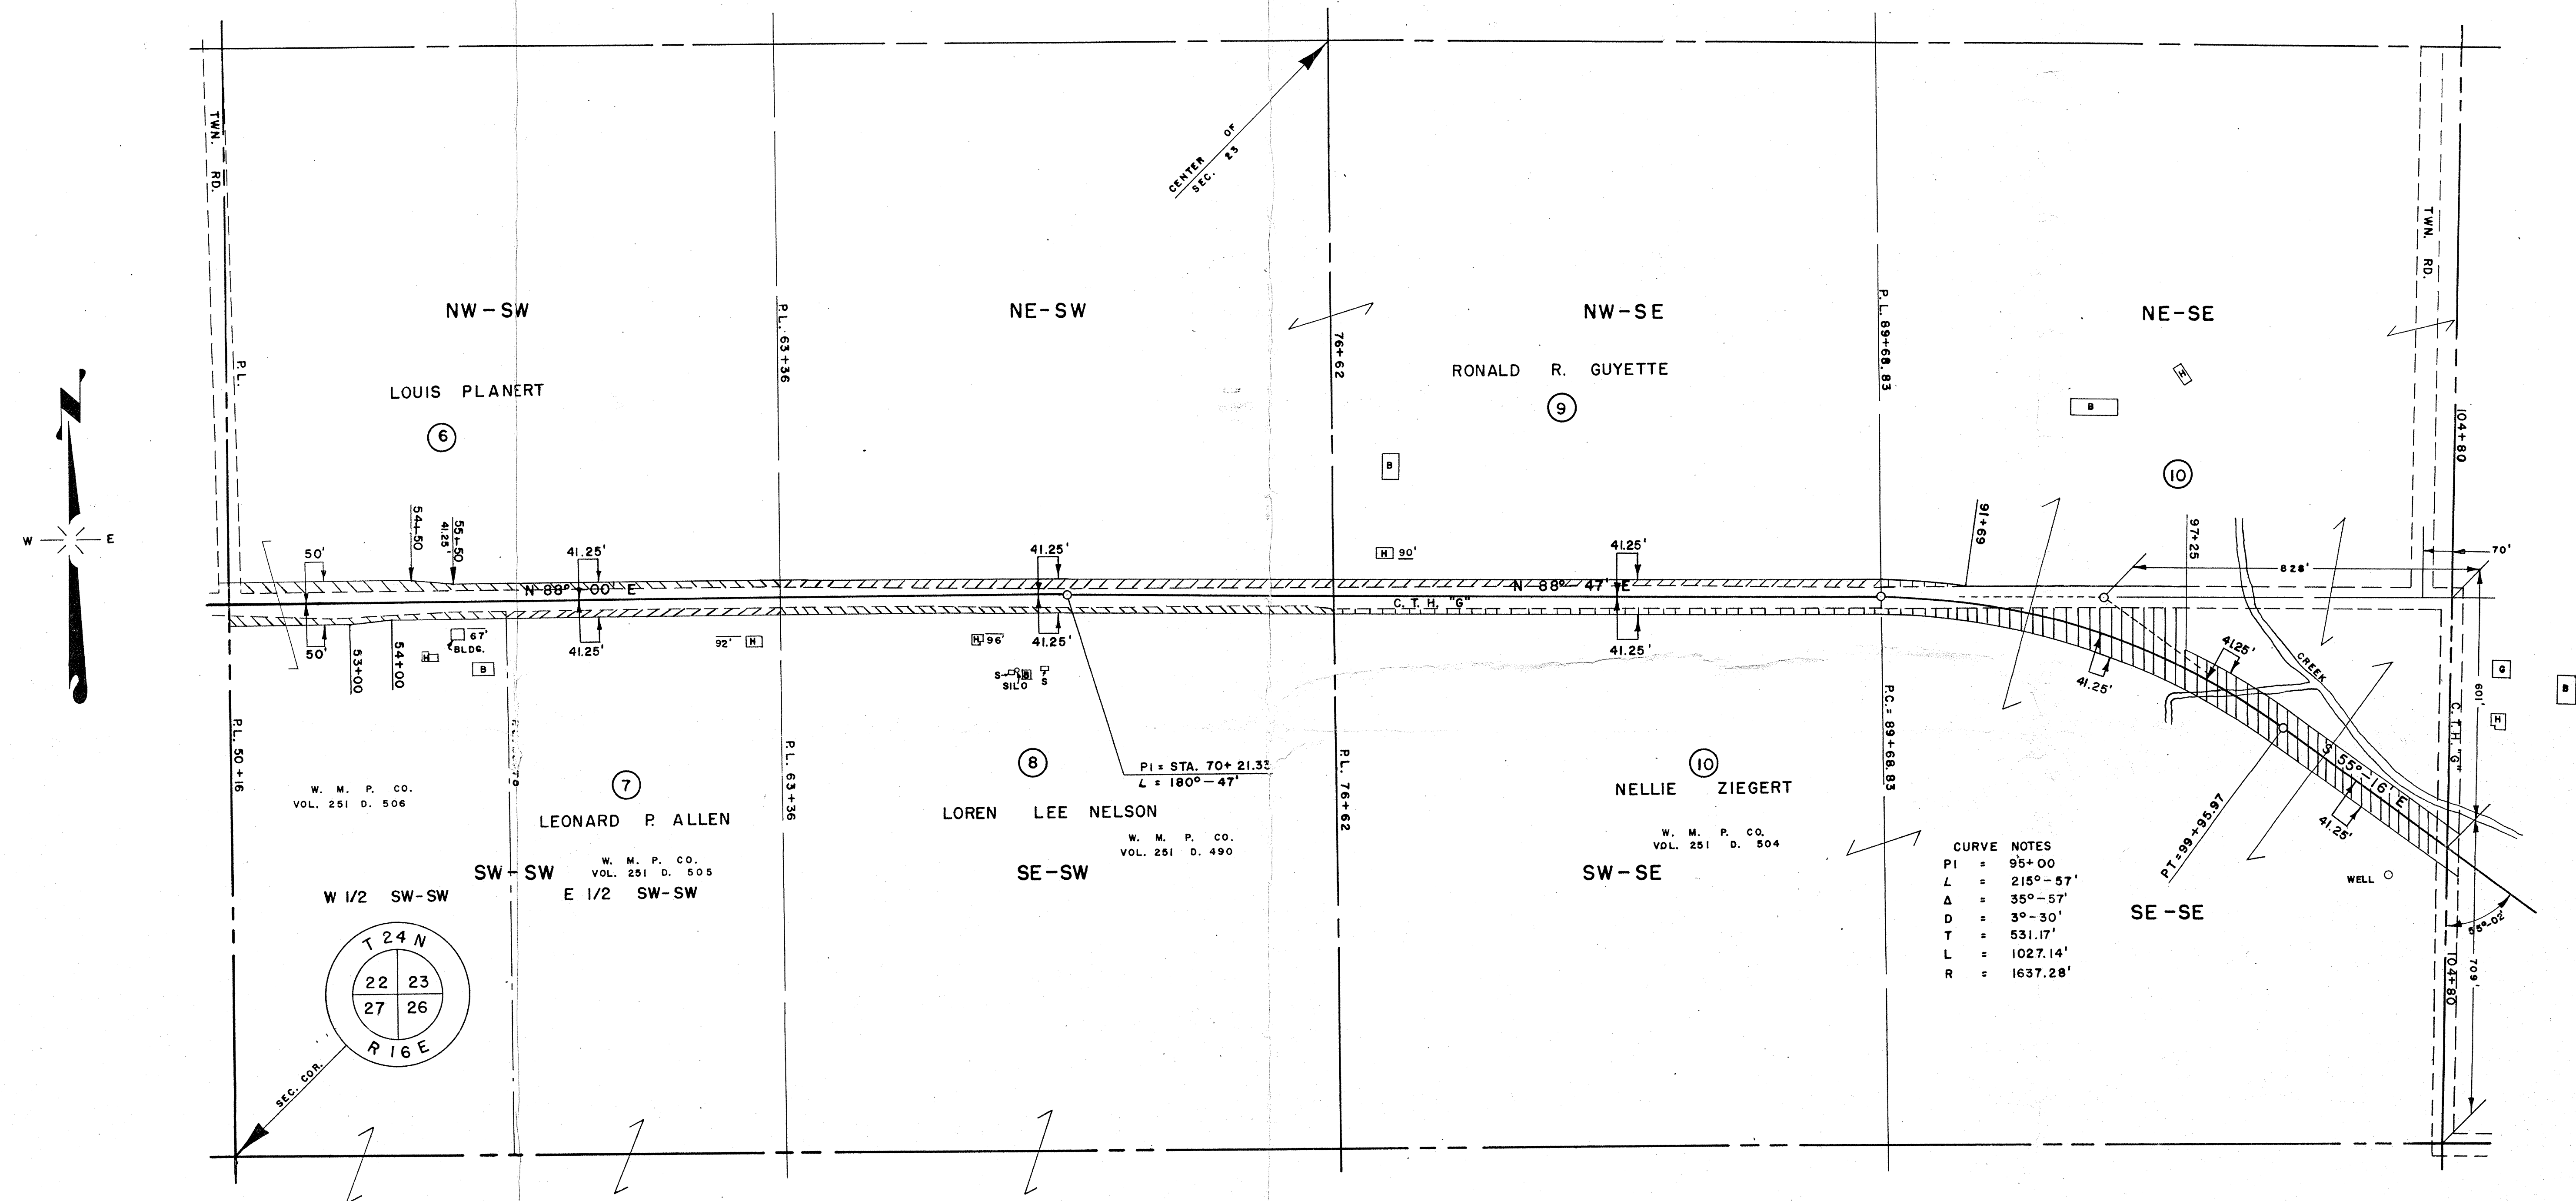


SCHEDULE OF LAND AND INTEREST REQUIRED

NO.	OWNER	ACRES REQD.	RODS OF FENCING		INTEREST REQUIRED	
			TO MOVE	TO BUILD		
6	LOUIS PLANERT	0.74	128		HIGHWAY	EASEMENT
7	LEONARD P. ALLEN	.24	31		"	"
8	LOREN LEE NELSON	.44	63		"	"
9	RONALD R. GUYETTE	.76			"	"
10	NELLIE ZIEGERT	2.81	47	95	"	"

STATE HIGHWAY COMMISSION OF WISCONSIN
PLAT OF RIGHT OF WAY REQUIRED
PROJECT S 1253 (2)
S.T.H. 187-S.T.H. 47 ROAD
C.T.H. "G" OUTAGAMIE COUNTY

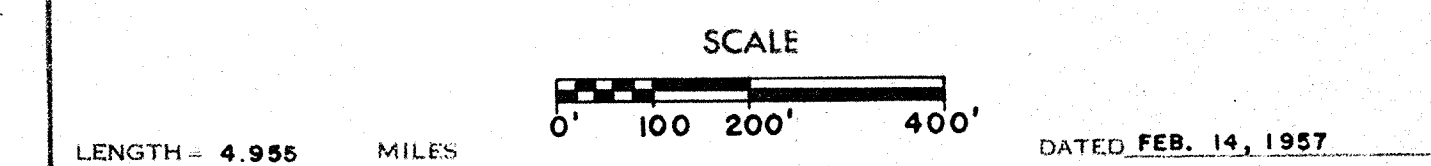

COUNTY AND HIGHWAY	ROUTE AND SECTION	CLASS AND AGREEMENT		FEDERAL DIVISION OFFICE	SHEET NUMBER	TOTAL SHEETS
		STATE	FEDERAL			
44.6	1253.0		11.2	4	4.2	

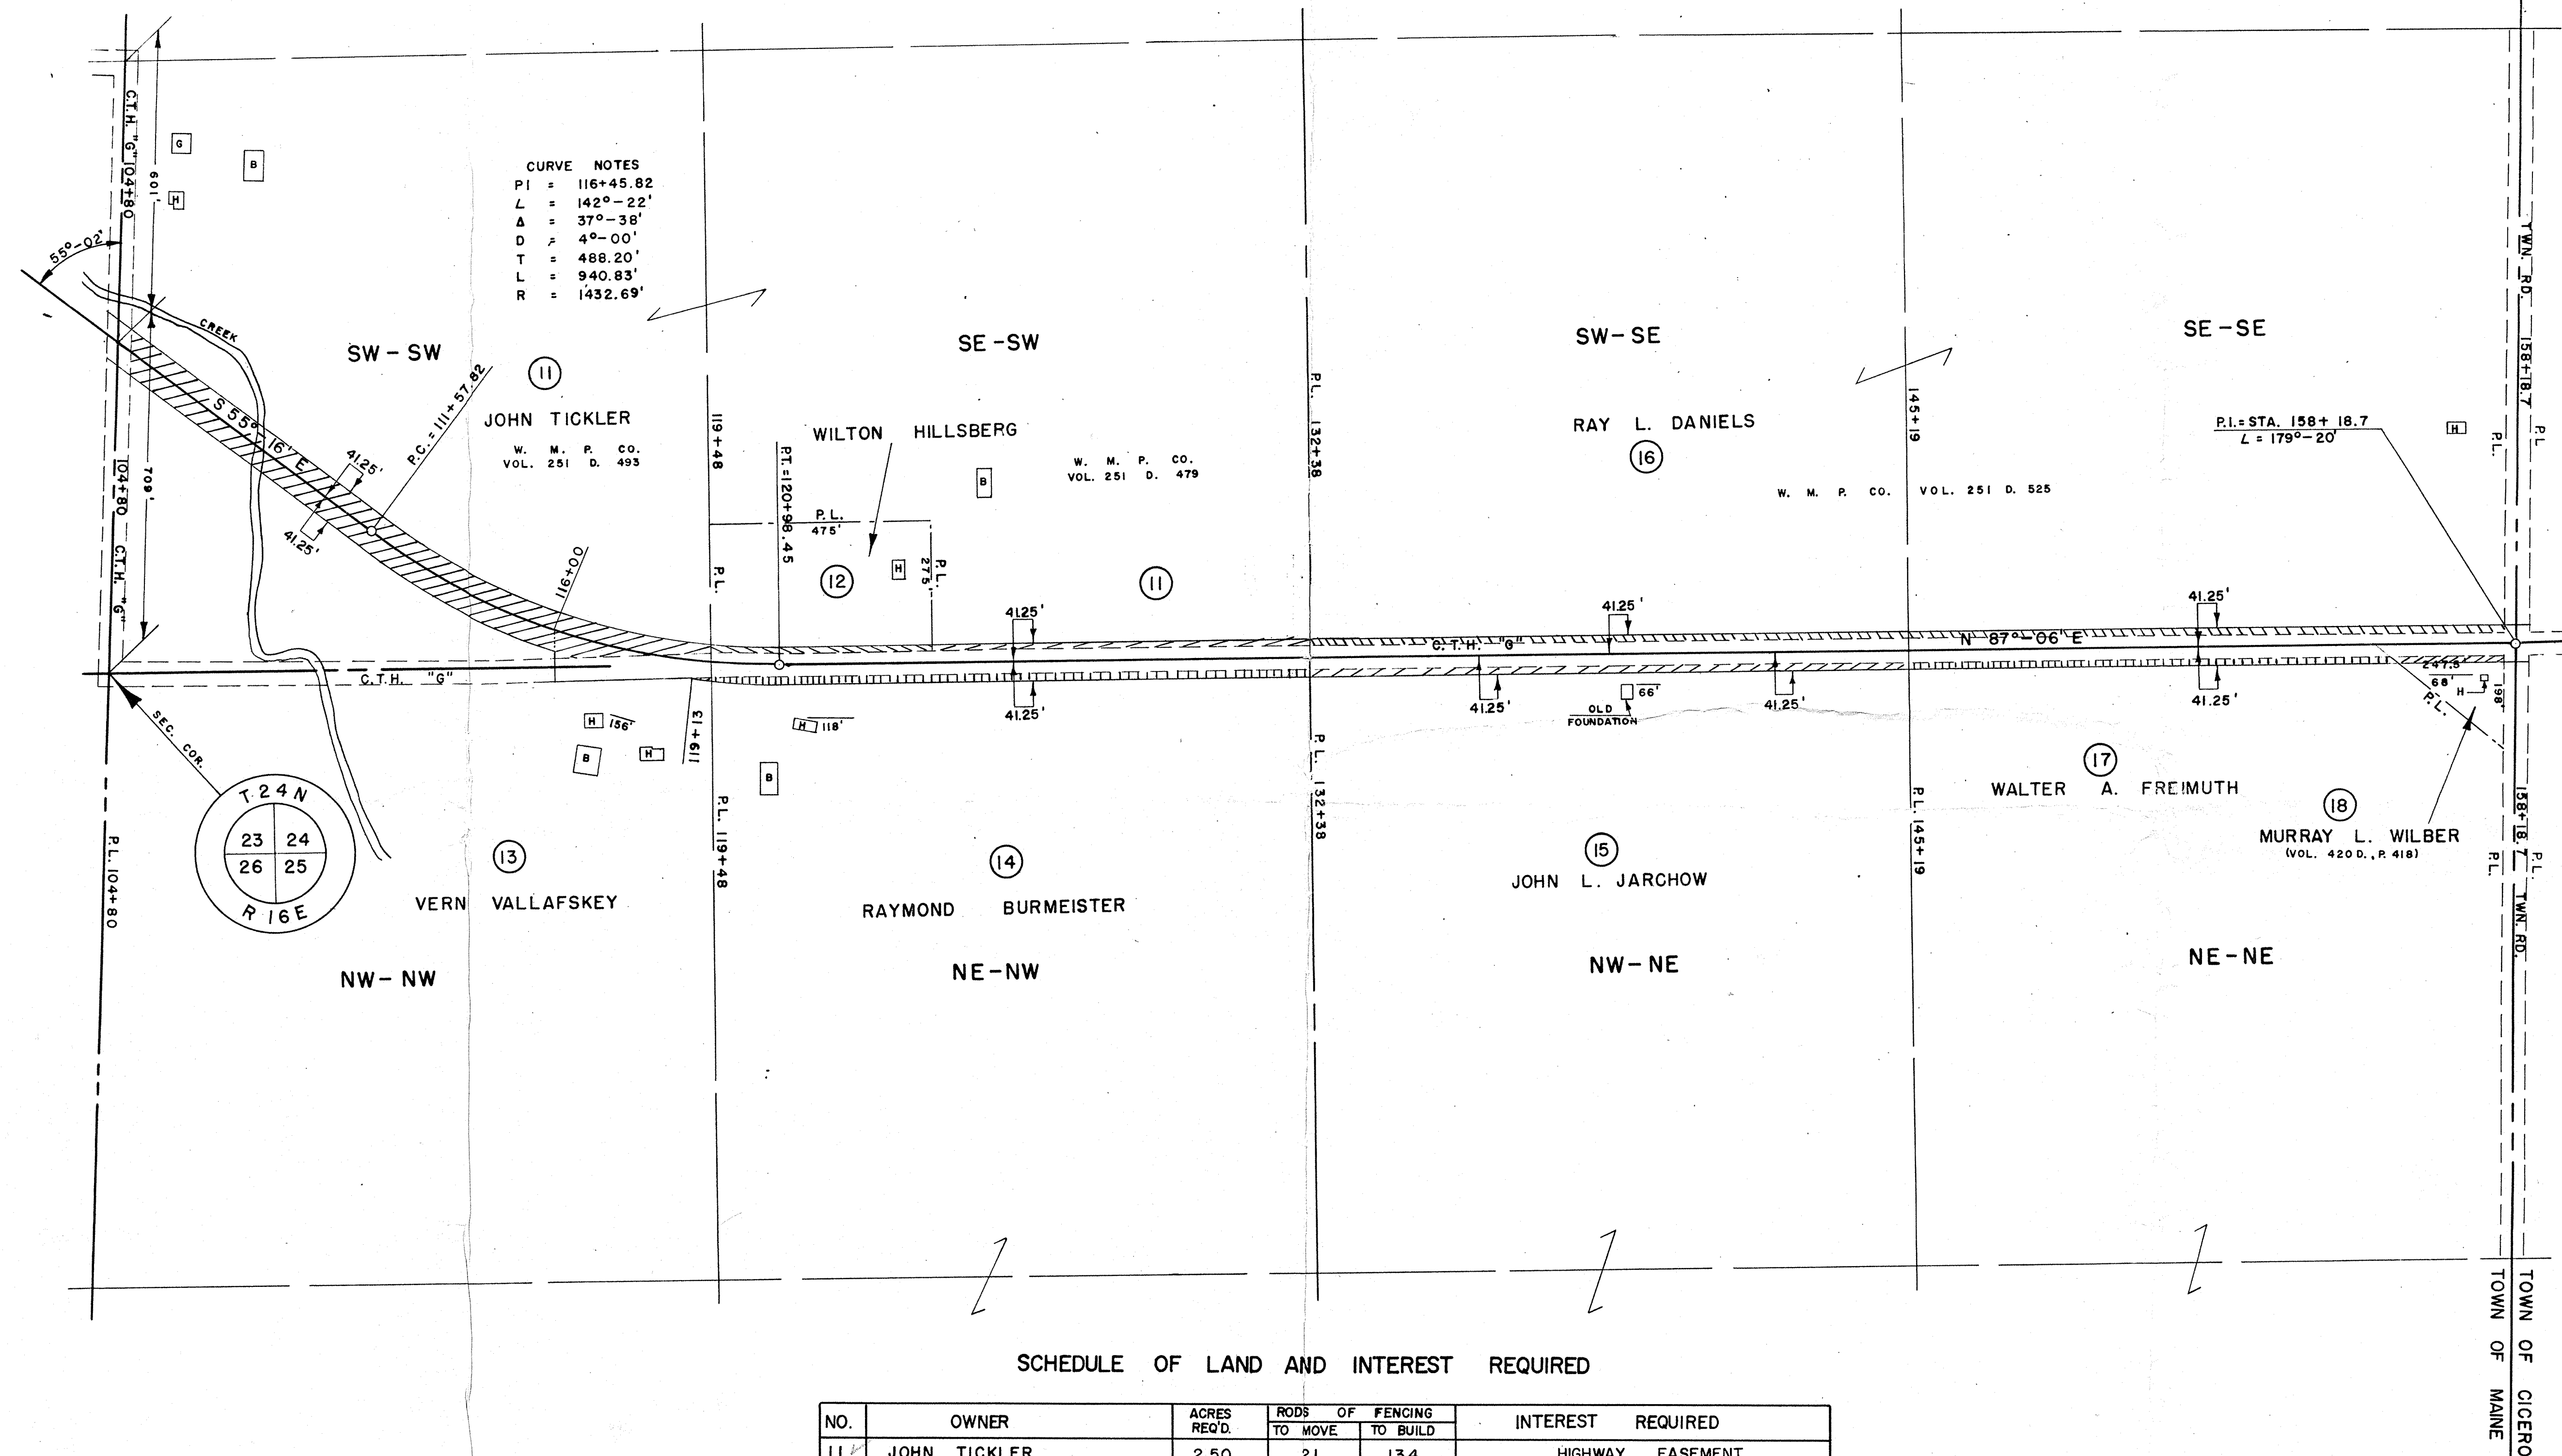

SCHEDULE OF LAND AND INTEREST REQUIRED

NO.	OWNER	ACRES REQ'D.	RODS OF FENCING		INTEREST REQUIRED
			TO MOVE	TO BUILD	
11	JOHN TICKLER	2.50	21	134	HIGHWAY EASEMENT
12	WILTON HILLSBERG	.27			" "
13	VERN VALLAFSKEY	.01			" "
14	RAYMOND BURMEISTER	.52	76		" "
15	JOHN L. JARCHOW	.50	77		" "
16	RAY L. DANIELS	.97			" "
17	WALTER A. FREIMUTH	.41	63		" "
18	MURRAY L. WILBER	.09	13		" "


STATE HIGHWAY COMMISSION OF WISCONSIN
 PLAT OF RIGHT OF WAY REQUIRED
 PROJECT S 1253 (2)
 S.T.H. 187 - S.T.H. 47
 C.T.H. "G" OUTAGAMIE COUNTY

ROAD

SCALE
 0' 100' 200' 400'

LENGTH 4.955 MILES DATED FEB. 14, 1957

COUNTY AND HIGHWAY	ROUTE AND SECTION	CLASS AND AGREEMENT		FEDERAL DIVISION OFFICE	SHEET NUMBER	TOTAL SHEETS
		STATE	FEDERAL			
44.6	1253.0		11.2	4	4.3	

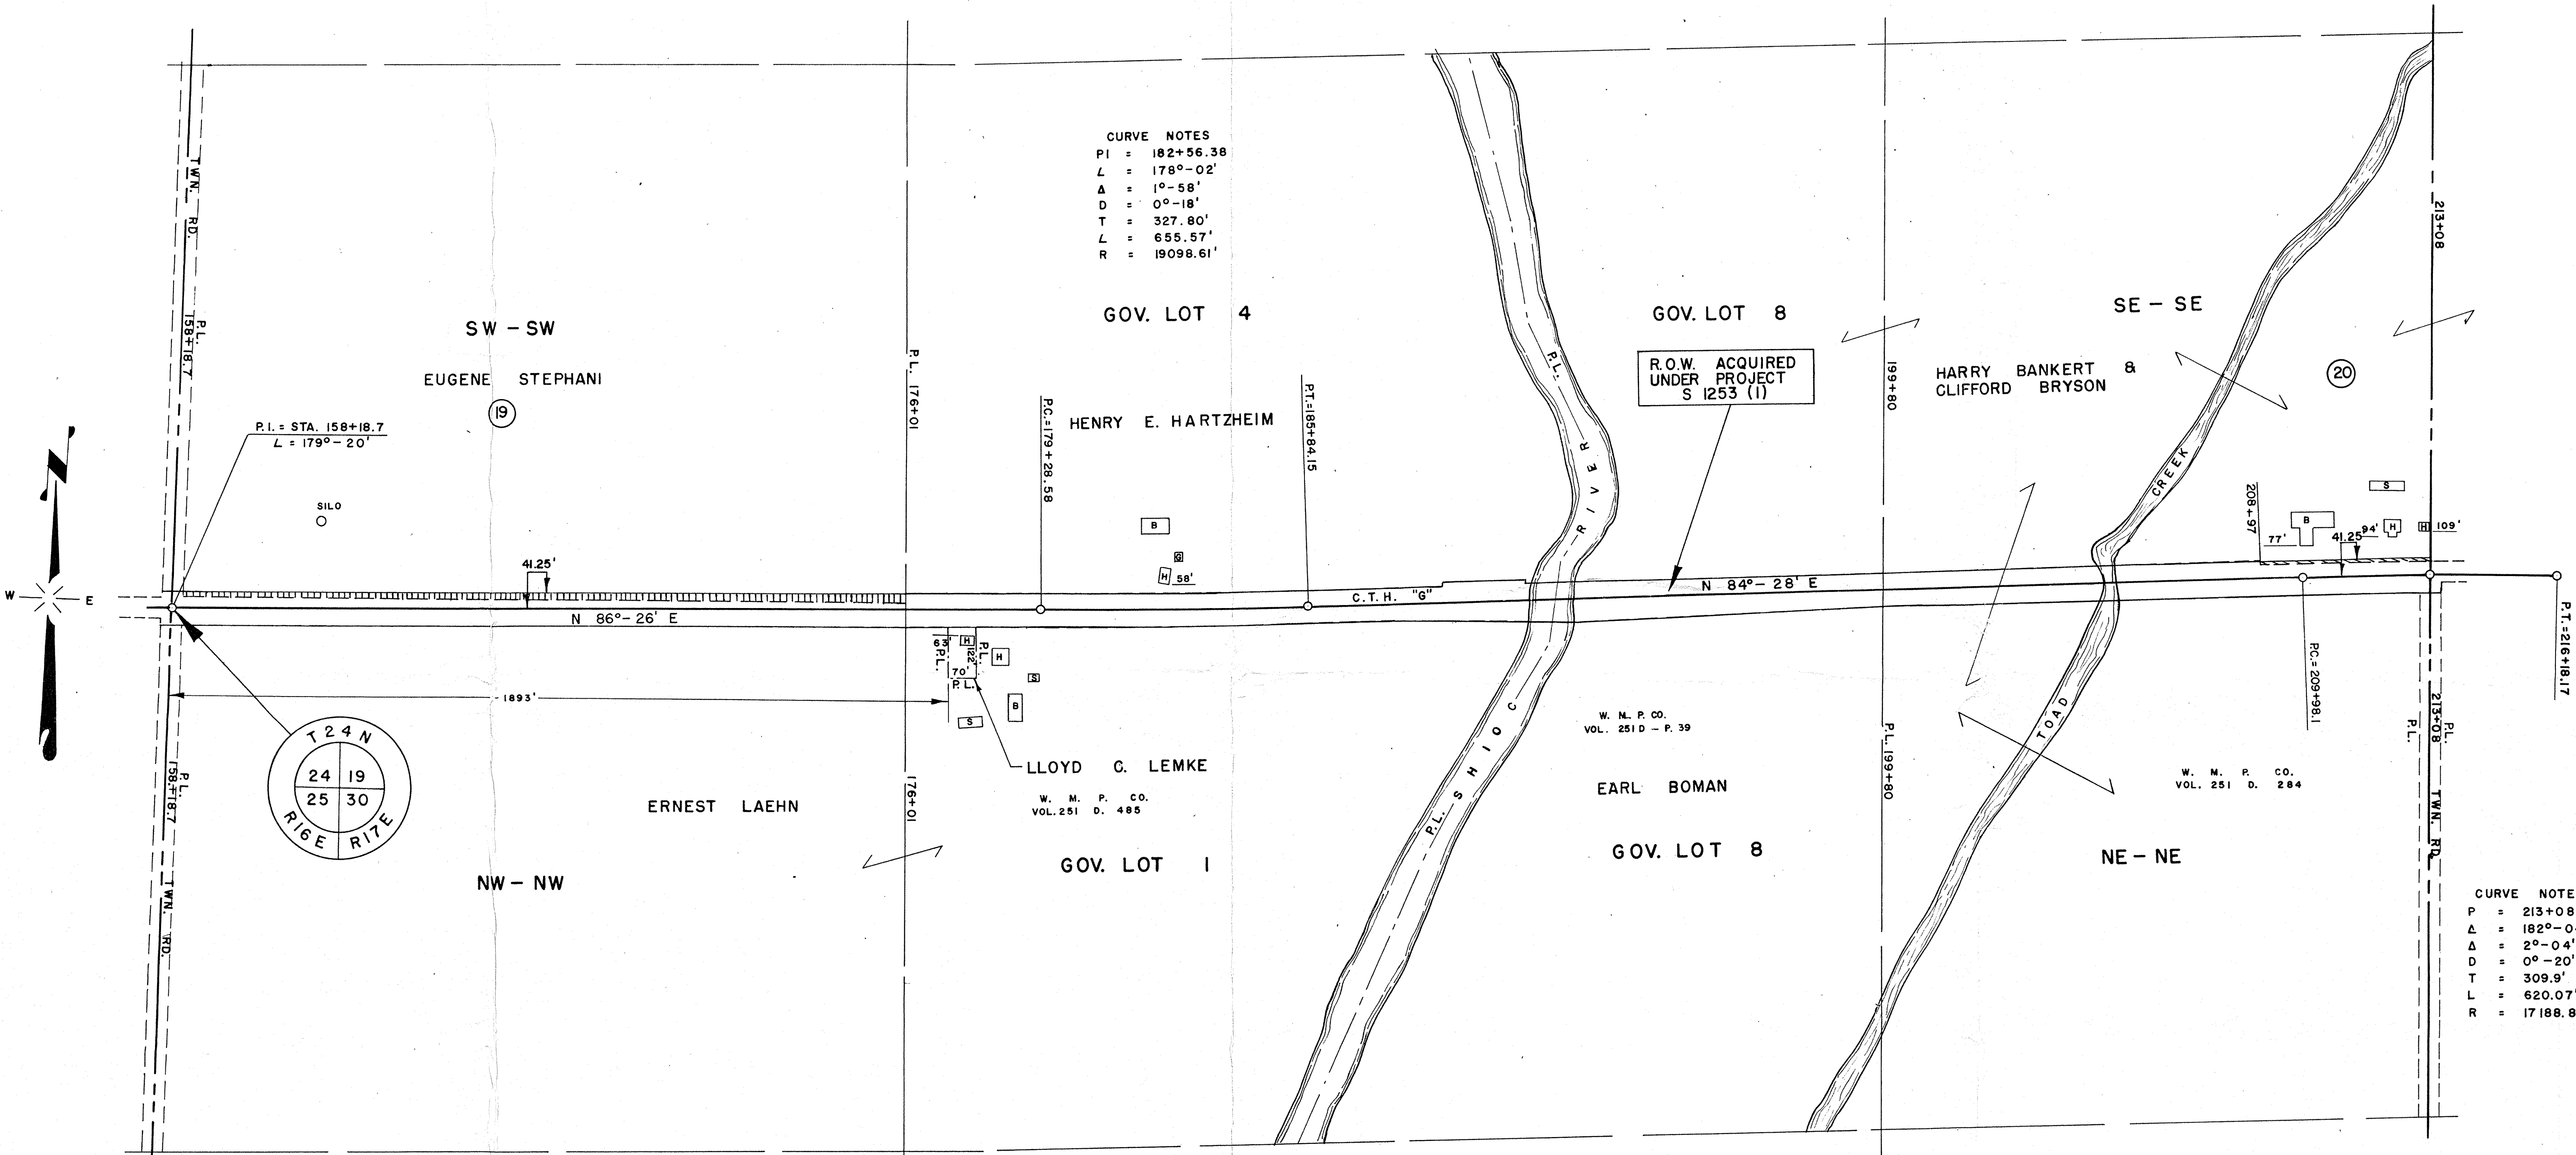

SCHEDULE OF LAND AND INTEREST REQUIRED


NO.	OWNER	ACRES REQ'D.	RODS OF FENCING		INTEREST REQUIRED
			TO MOVE	TO BUILD	
19	EUGENE STEPHANI	.61			HIGHWAY EASEMENT
20	H. BANKERT & C. BRYSON	.39	85		" "

STATE HIGHWAY COMMISSION OF WISCONSIN
PLAT OF RIGHT OF WAY REQUIRED
PROJECT S.1253 (2)
S.T.H. 187 - S.T.H. 47
C.T.H. "G" OUTAGAMIE COUNTY

SCALE
0' 100' 200' 400'
LENGTH 4.955 MILES

DATED FEB. 14, 1957

COUNTY AND HIGHWAY	ROUTE AND SECTION	CLASS AND AGREEMENT		FEDERAL DIVISION OFFICE	SHEET NUMBER	TOTAL SHEETS
		STATE	FEDERAL			
44.6	1253.0		11.2	4	4.4	

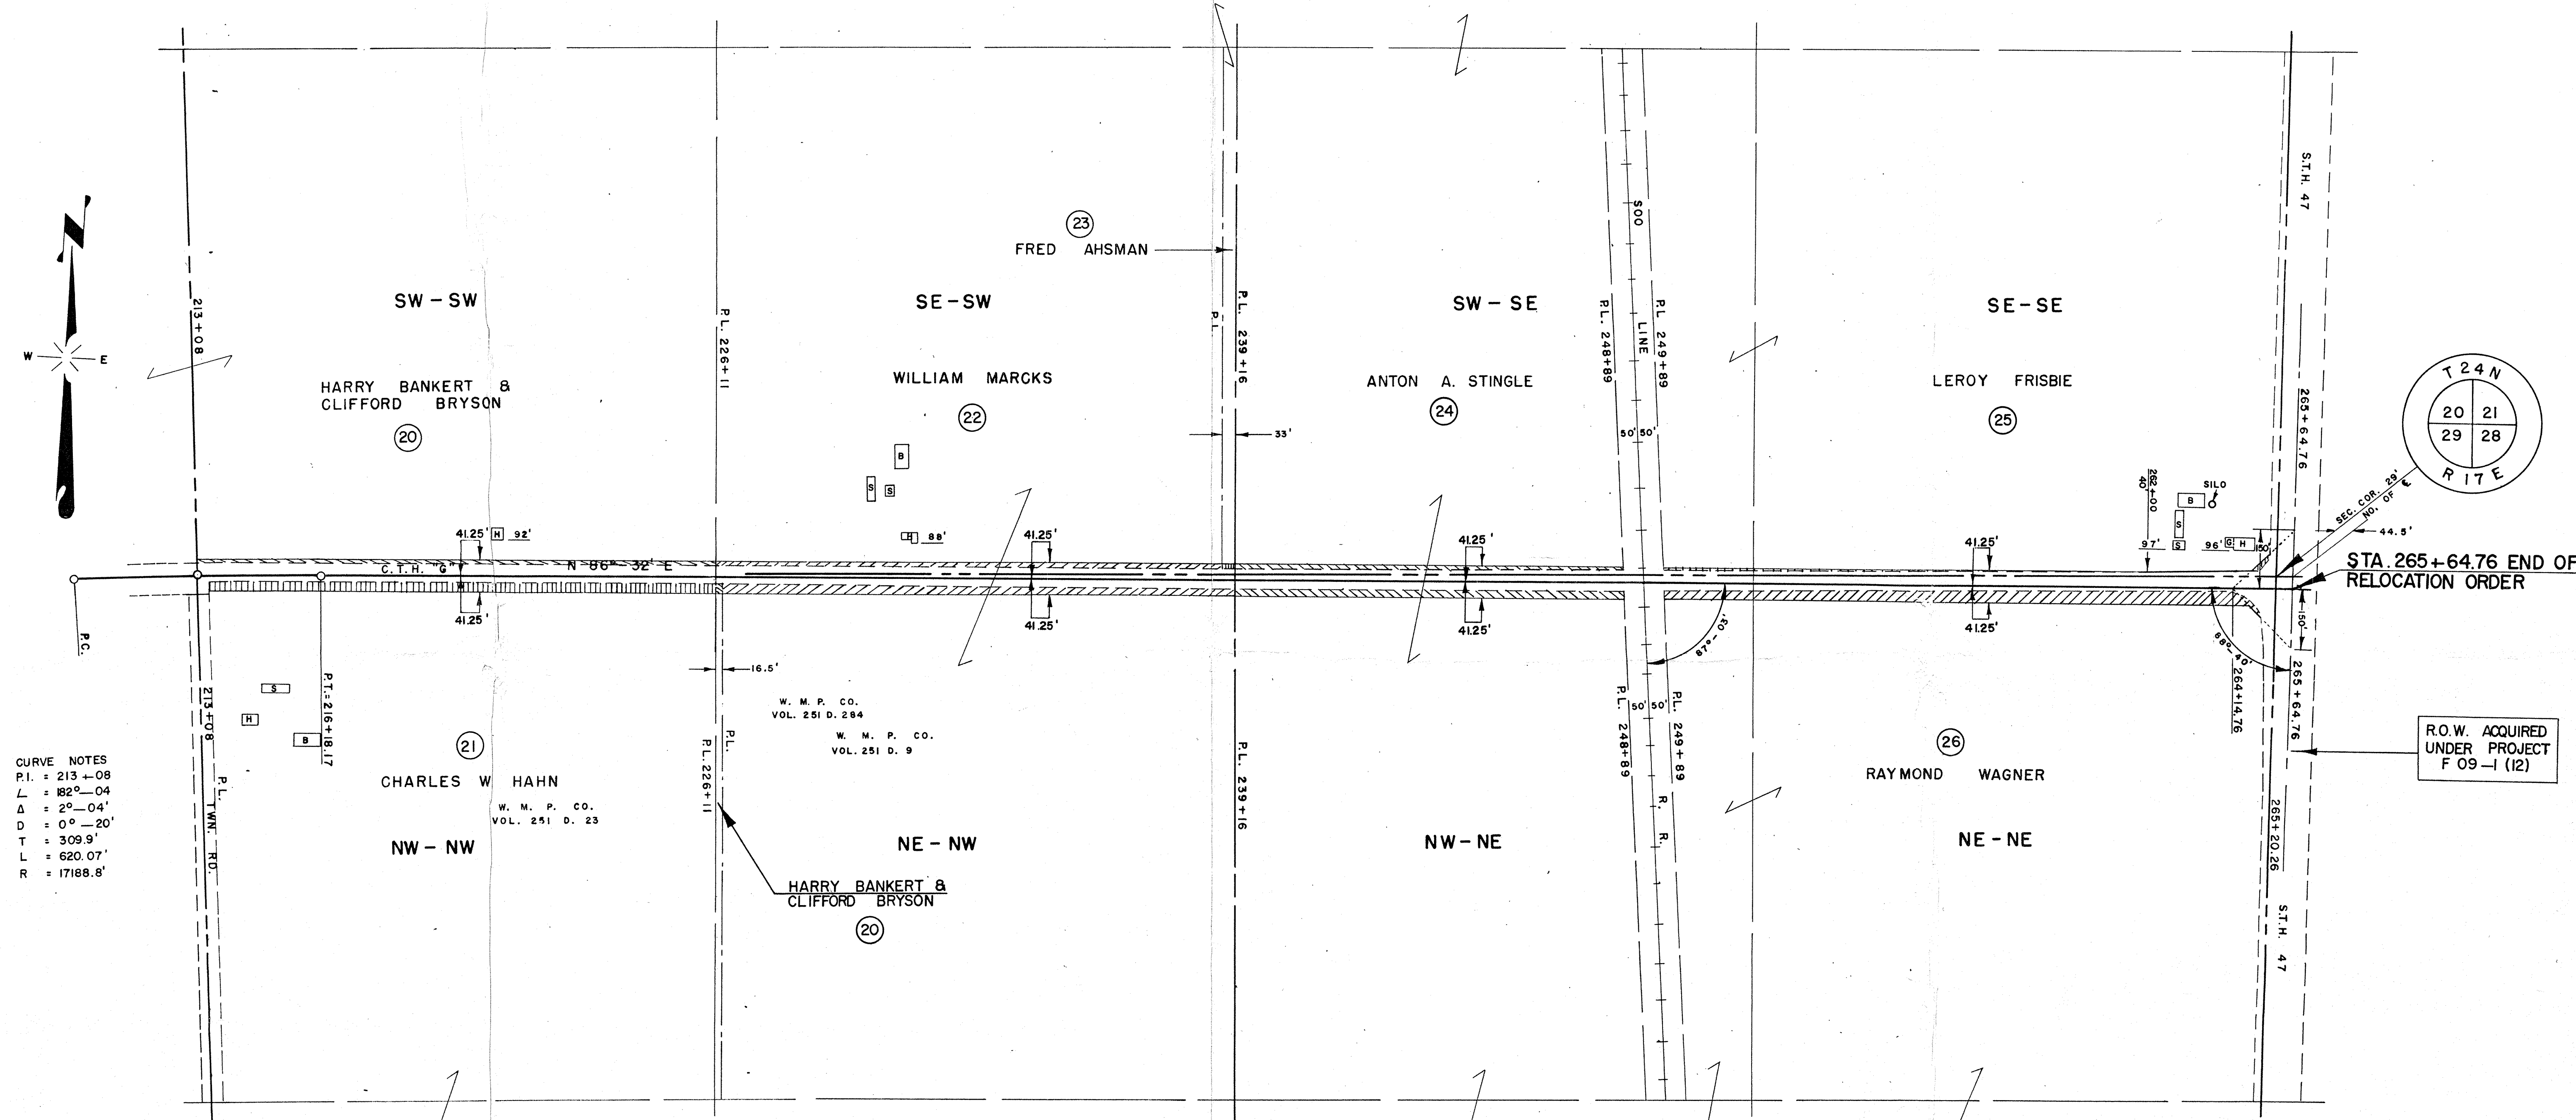

SCHEDULE OF LAND AND INTEREST REQUIRED

NO	OWNER	ACRES REQ'D.	RODS OF FENCING TO MOVE	TO BUILD	INTEREST REQUIRED
20	H. BANKERT & C. BRYSON	.39	85		HIGHWAY EASEMENT
21	CHARLES W. HAHN	.75	77		" "
22	WILLIAM MARCKS	1.07	150		" "
23	FRED AHSMAN	.01	2		" "
24	ANTON A. STINGLE	.74	118		" "
25	LEROY FRISBIE	.15	75		" "
26	RAYMOND WAGNER	1.06	96		" "

STATE HIGHWAY COMMISSION OF WISCONSIN
PLAT OF RIGHT OF WAY REQUIRED
PROJECT S 1253 (2)
S.T.H. 187 - S.T.H. 47
C.T.H. "G" OUTAGAMIE COUNTY

SCALE
0' 100' 200' 400'

LENGTH 4.955 MILES
DATED FEB. 14, 1957