
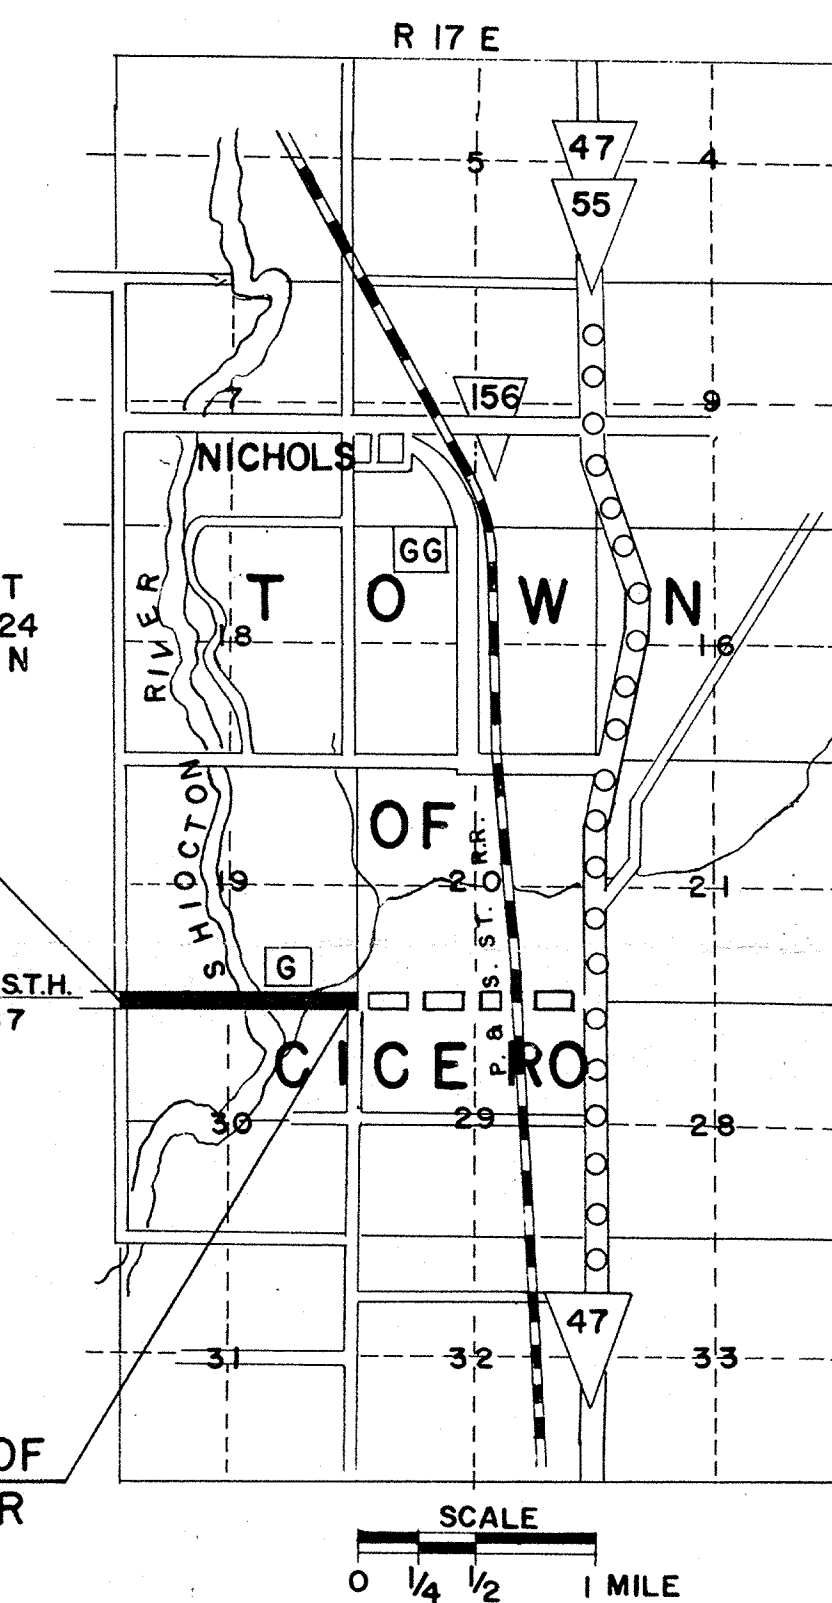


SCHEDULE OF LAND AND INTEREST REQUIRED

NO.	OWNER	ACRES REQ'D	RODS TO MOVE	OF FENCING TO BUILD	INTEREST REQUIRED
1	HENRY E. HARTZHEIM	0.92			HIGHWAY EASEMENT INCLUDING CHANNE CHANGE EASEMENT
2	H. BANKERT & A. DRUCKERY	0.22	72		HIGHWAY EASEMENT
3	ERNEST LAEHN	0.96	192		" "
4	EARL BOMAN				CHANNEL CHANGE EASEMENT
5	LLOYD C. LEMKE	0.02			HIGHWAY EASEMENT

COUNTY AND HIGHWAY	ROUTE AND SECTION	CLASS AND AGREEMENT		FEDERAL DIVISION OFFICE	SHEET NUMBER	TOTAL SHEETS
44.6	1253.0		11.1	WIS. 5N	4	

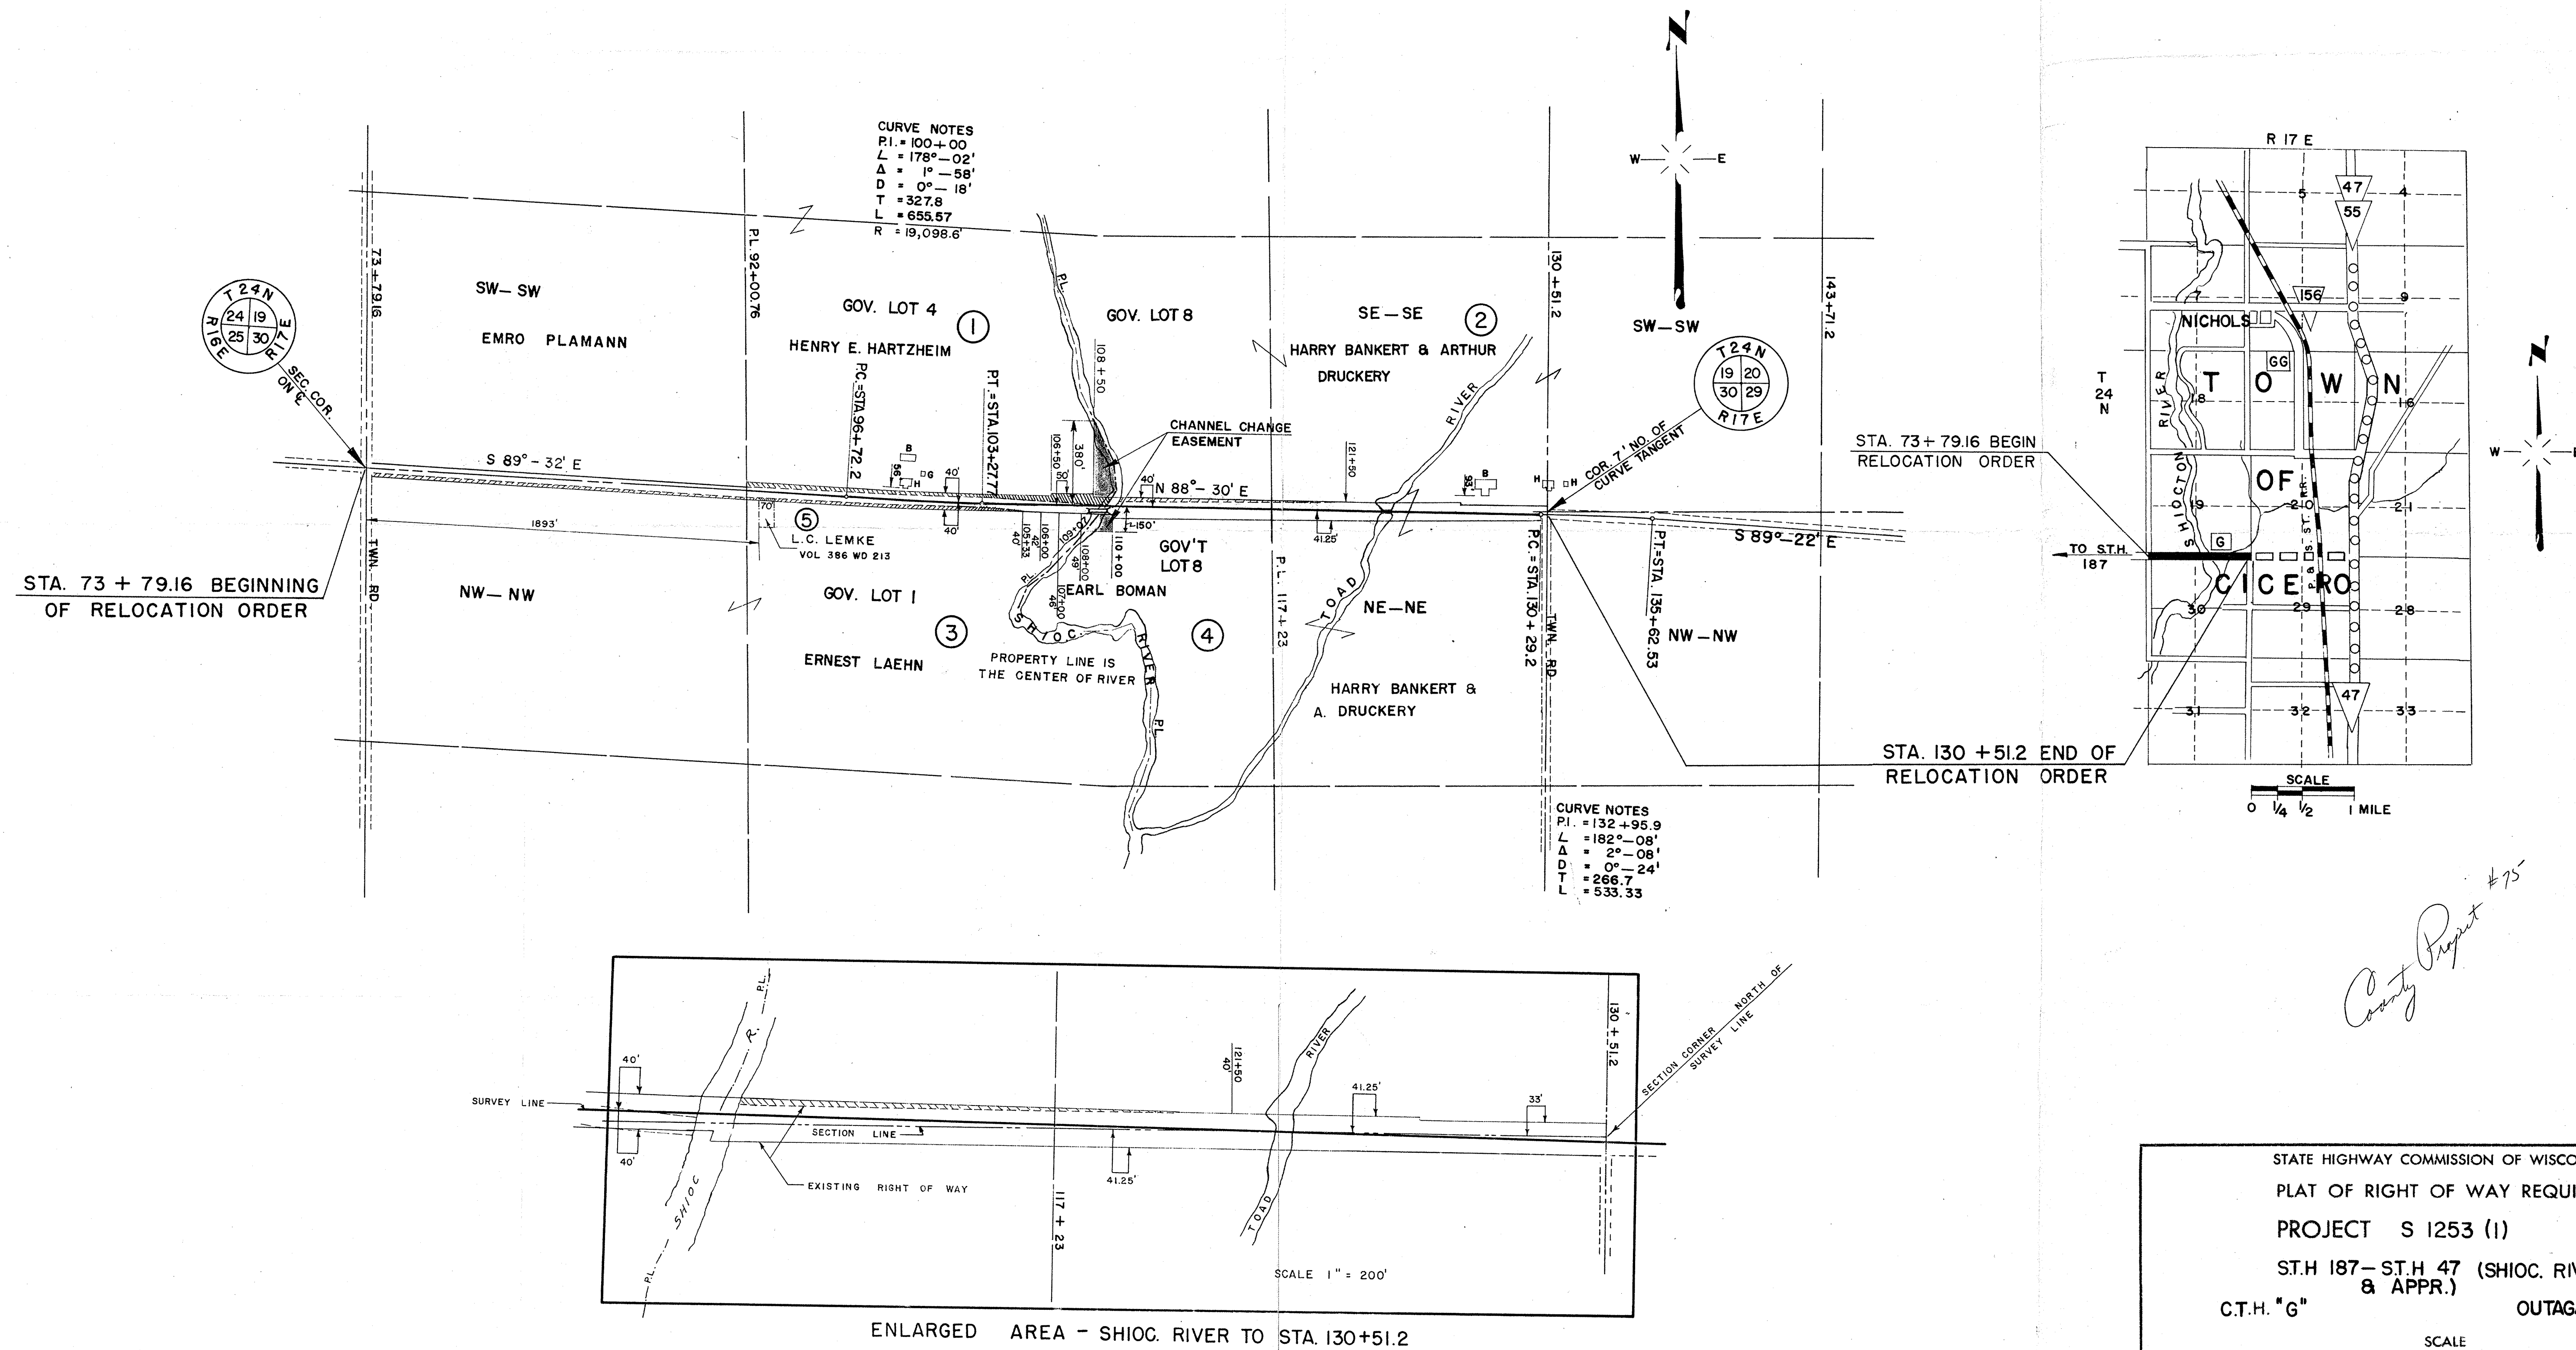

County Project #75

STATE HIGHWAY COMMISSION OF WISCONSIN
 PLAT OF RIGHT OF WAY REQUIRED
 PROJECT S 1253 (1)
 S.T.H. 187-ST.H. 47 (SHIOK RIVER BRIDGE
 & APPR.)
 C.T.H. "G" OUTAGAMIE COUNTY

SCALE
0 200 400 800
 LENGTH = 1.074 MILES
 DATED DEC. 20, 1954