


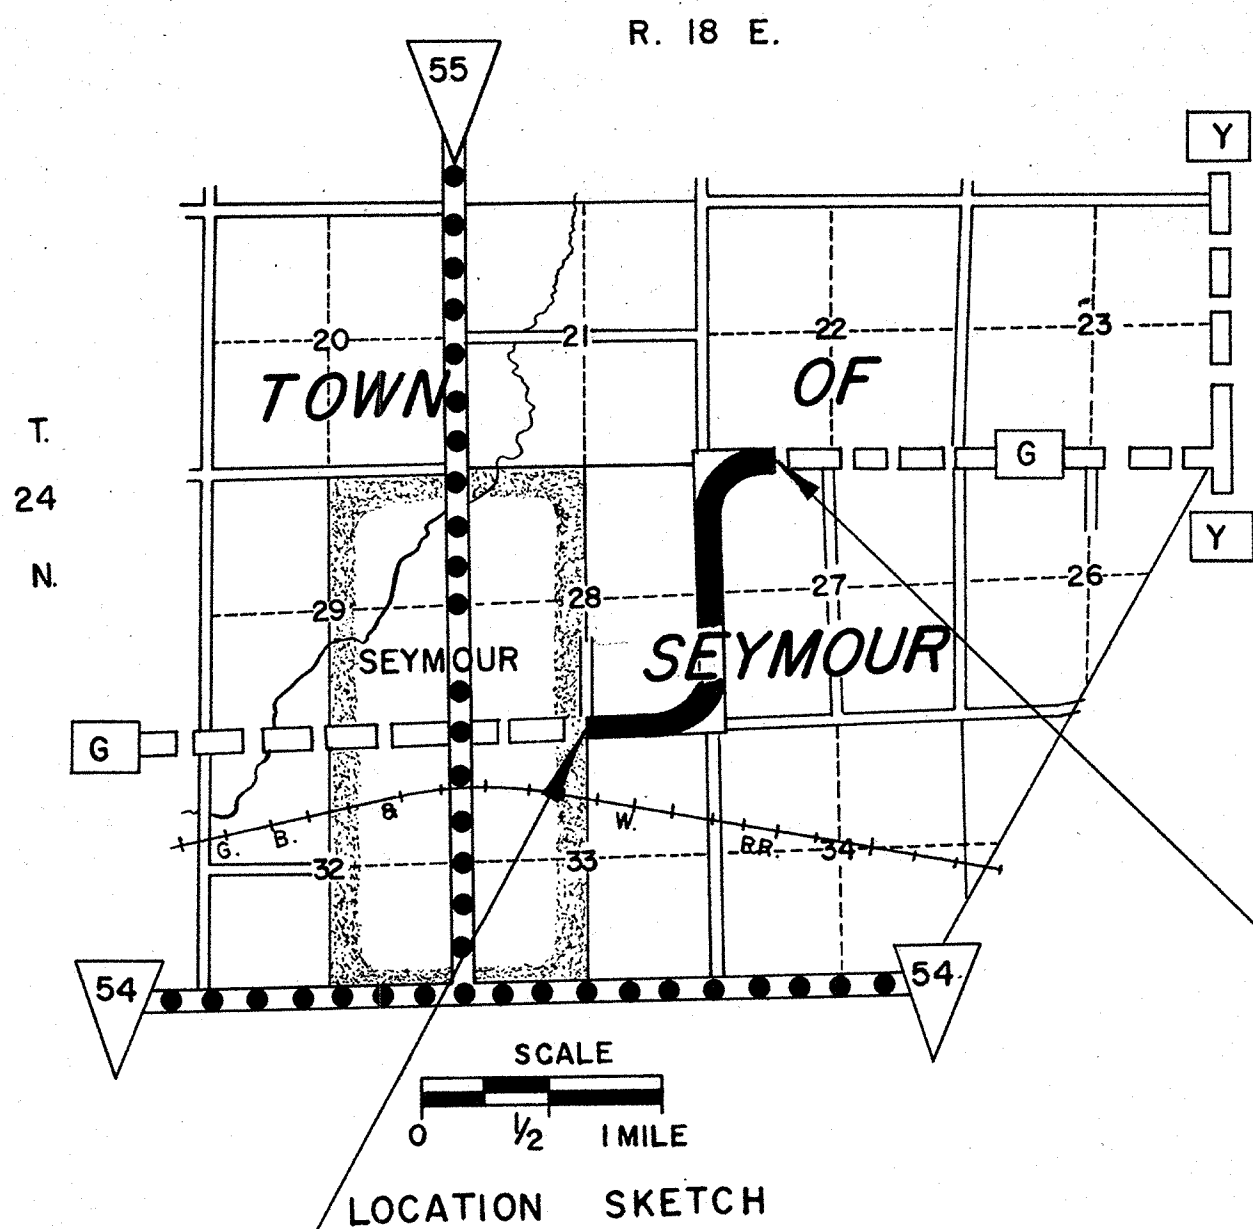

STA. 90+50 END OF
RELOCATION ORDER

STA. 9+96 BEG. OF
RELOCATION ORDER

CITY
OF
SEYMOUR

SCHEDULE OF LAND AND INTEREST REQUIRED

NO.	OWNER	ACRES REQ'D.	RODS OF FENCING TO MOVE	ENCROACHING	INTEREST REQUIRED
1	VETO KLIMOSKI	0.02			HIGHWAY EASEMENT
2	ELMER ZAHRT	0.02			" "
3	RAYMOND REIS	0.53	107		" "
4	MARTIN J. WELLES	0.25	76		" "
5	WAYNE D. JANSEN	0.12	27		" "
6	THEODORE LEISGANG	3.89	164		FEE SIMPLE
7	COMMONWEALTH TELEPHONE CO.				HIGHWAY EASEMENT


MARTIN J. WELLES
STA. 9+96 BEG. OF
RELOCATION ORDER
N 1/2 - NW - NE

S 1/2 - NW - NE

CURVE NOTES
P.I. = 36+17.8
L = 89°-59'
Δ = 90°-01'
D = 7°-00'
T = 818.8'
L = 1285.9'
R = 819.02'


(EASEMENT)
COMMONWEALTH TELEPHONE CO.
VOL. 310 D - 323

COUNTY AND HIGHWAY	ROUTE AND SECTION	CLASS AND AGREEMENT STATE FEDERAL	FEDERAL DIVISION OFFICE	SHEET NUMBER	TOTAL SHEETS
44.6	1253.0		11.7	4	4

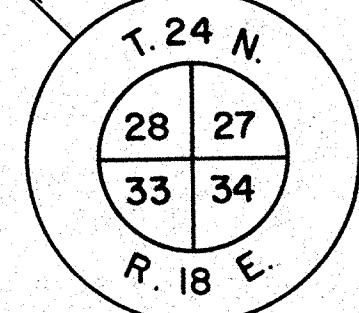


NOTE: EXISTING HIGHWAY FROM STA. 59+03.4 TO P.I. STA. 85+41.3
LAID OUT 3 RODS ON NOV. 4, 1890, TOWN OF SEYMOUR RECORDS.
NO RECORD OF HIGHWAY LAID OUT FROM STA. 9+96 TO
STA. 59+03.4 - ACREAGE COMPUTED ON 4 ROD PRESUMPTION.

STATE HIGHWAY COMMISSION OF WISCONSIN
PLAT OF RIGHT OF WAY REQUIRED
PROJECT S 1253 (7)
SEYMOUR - C.T.H. "Y" ROAD
C.T.H. "G" OUTAGAMIE COUNTY
SCALE
LENGTH = 1.525 MILES
0' 100' 200' 400' DATED 2/22/60

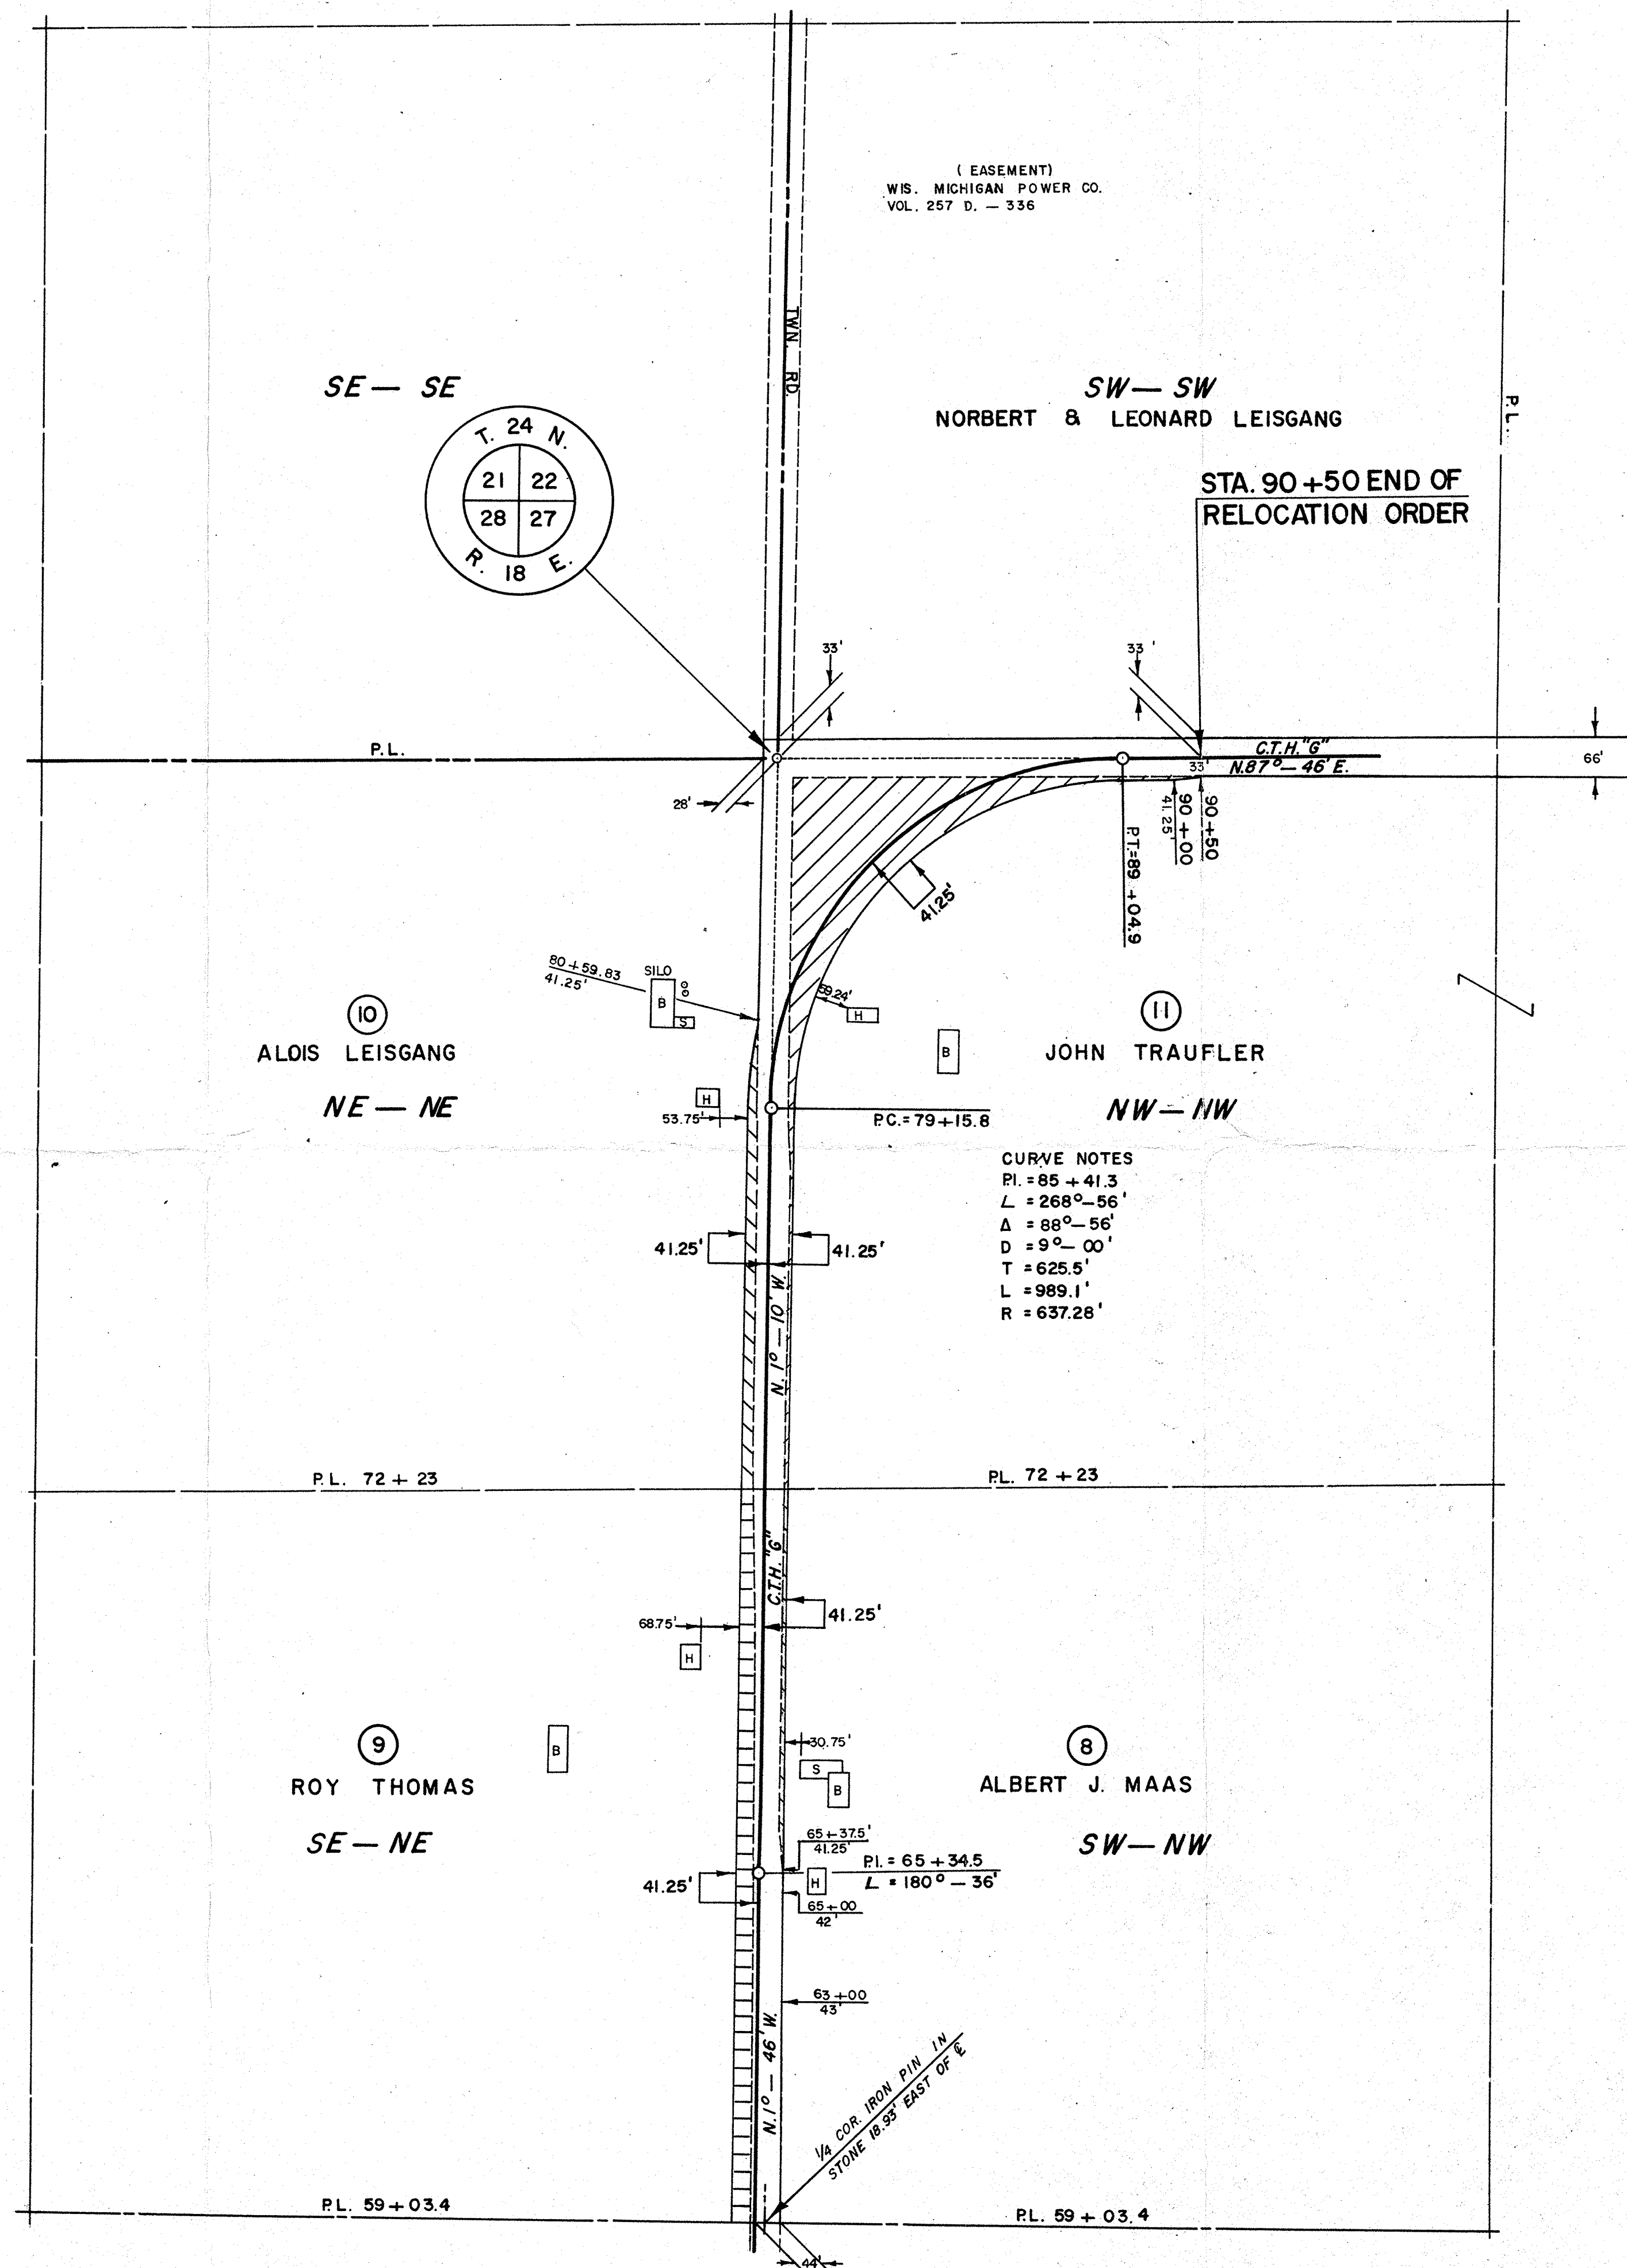

NO.	OWNER	ACRES REQ'D.	RODS OF FENCING		INTEREST REQUIRED	
			TO MOVE	TO BUILD		
✓ 8	ALBERT J. MAAS DOLORES ZEHREN	0.06	42		HIGHWAY	EASEMENT
✓ 9	ROY THOMAS	0.92	76		"	"
✓ 10	ALOIS LEISGANG	0.35	40		"	"
✓ 11	JOHN TRAUFLER	2.07	103		FEE	SIMPLE

STATE HIGHWAY COMMISSION OF WISCONSIN
PLAT OF RIGHT OF WAY REQUIRED
PROJECT S 1253 (7)
SEYMOUR — C.T.H."Y" ROAD
C.T.H."G" OUTAGAMIE COUNTY

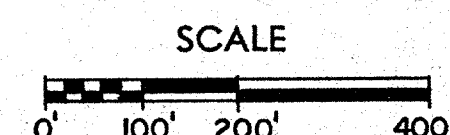

LENGTH = 1.525 MILES

DATED 2/22/60