


TOWN OF CICERO
T 24 N - R 17 E

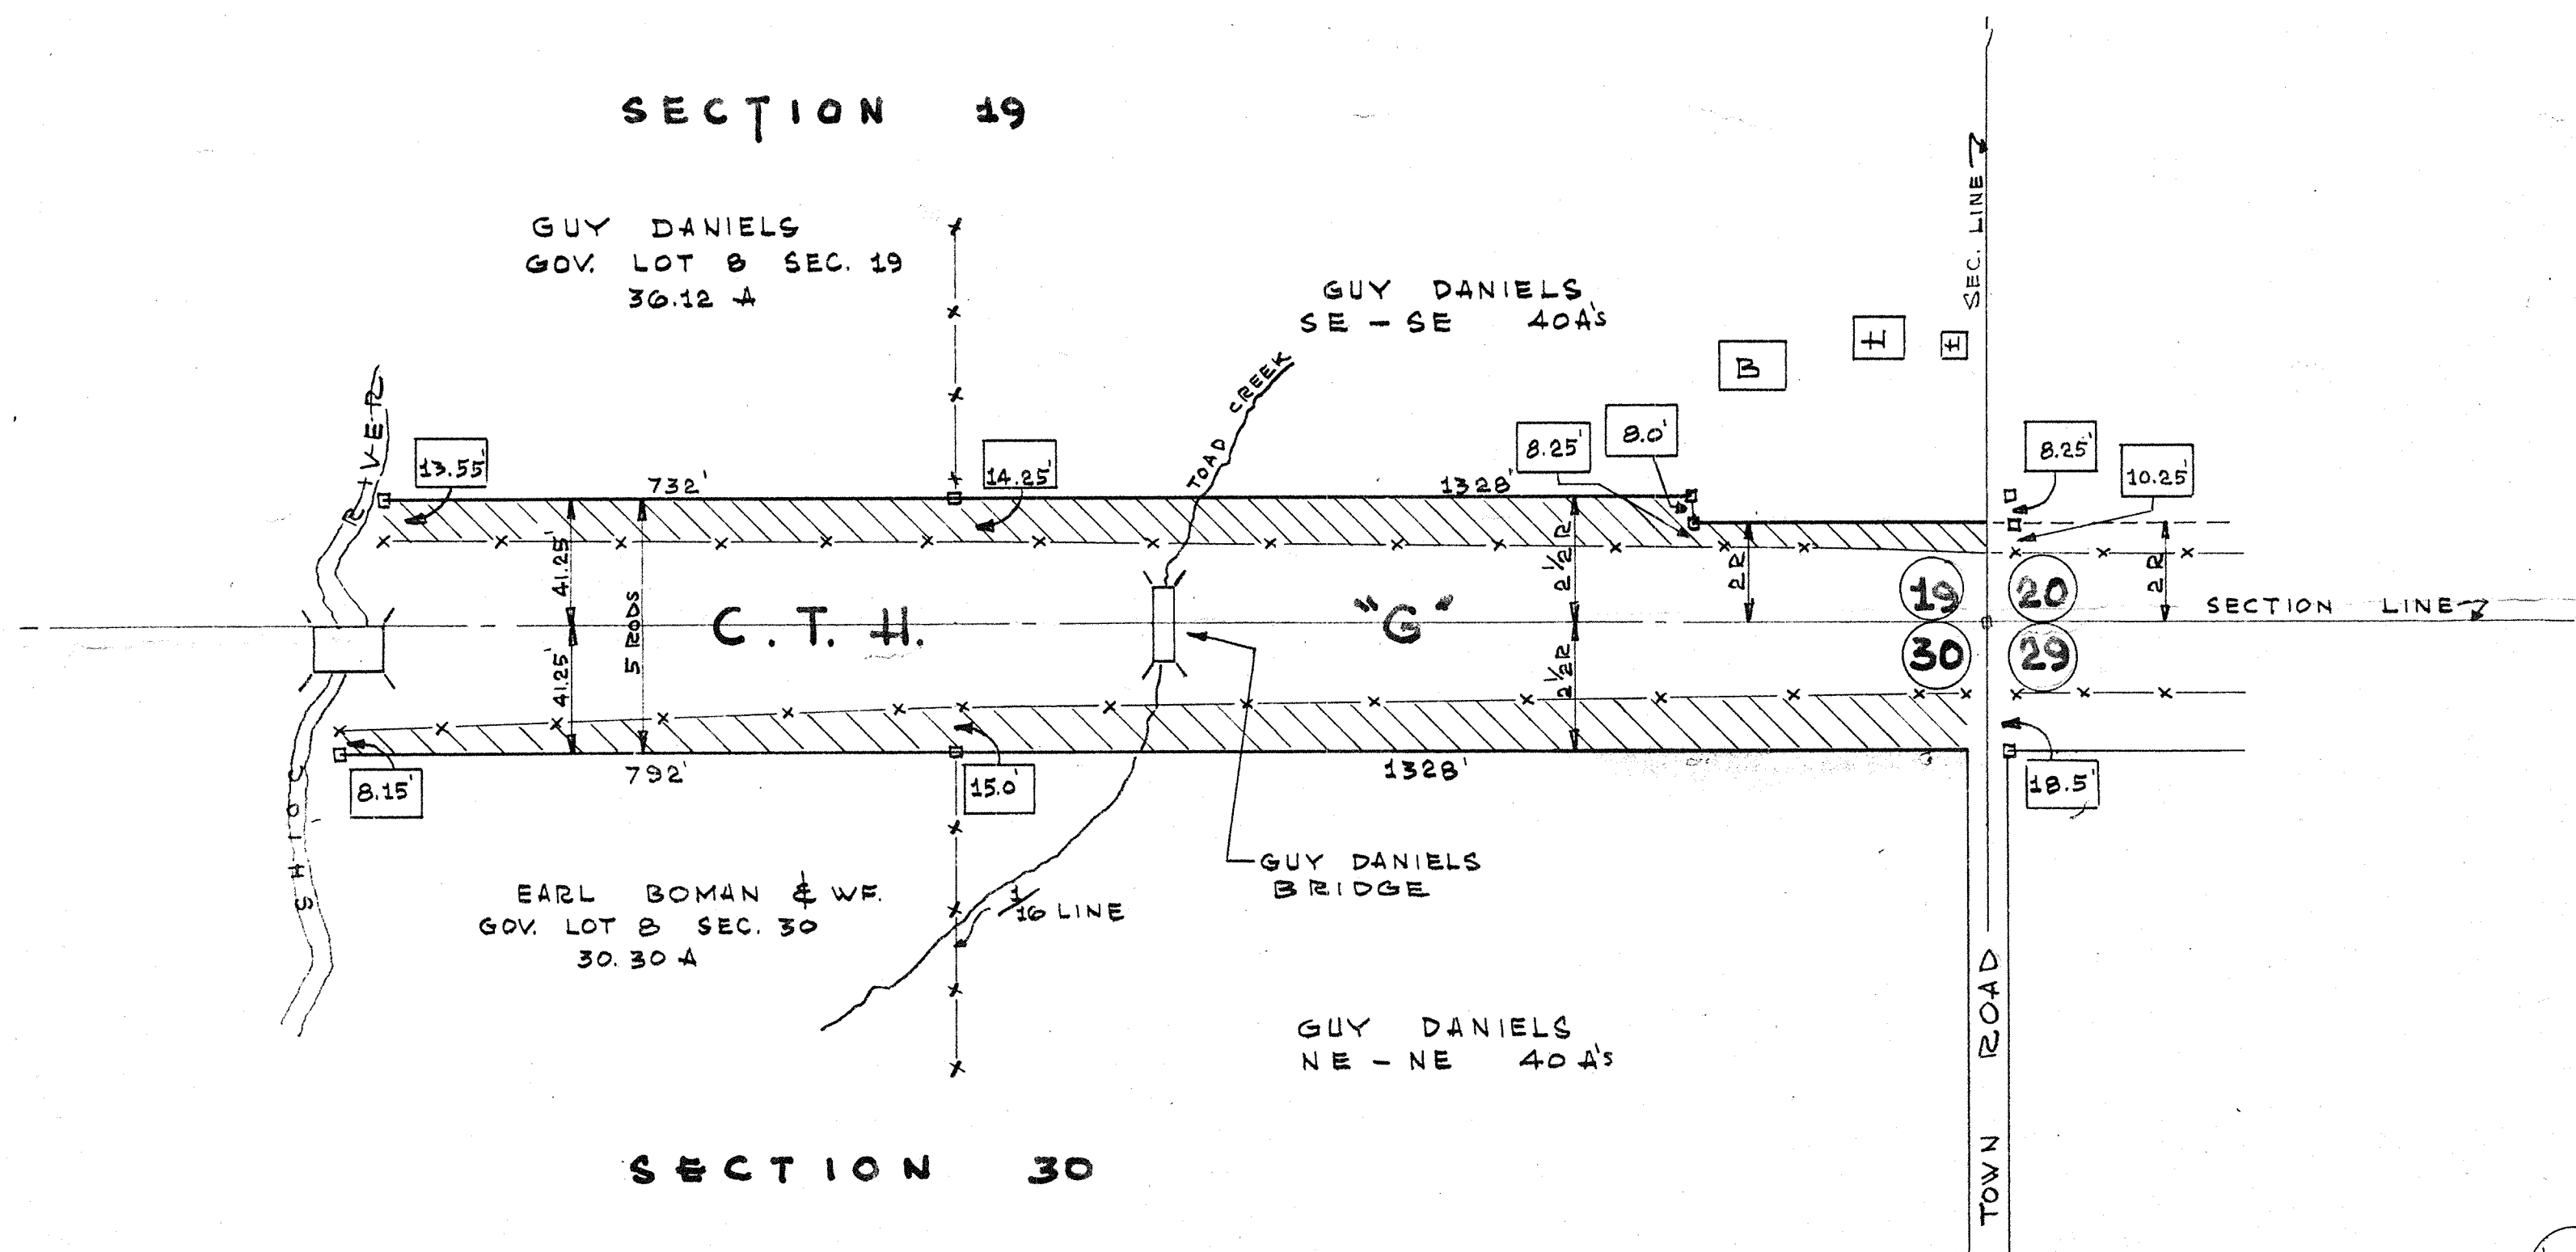

E. B. Furd - 67a/c
(1952) Guy Daniels (Bridge)

FROM THE S.E. CORNER OF
SEC. 19, WEST TO SHIOC RIVER

SURVEY of C.T.H. "G" (5) ROD ~~E~~/W
AT GUY DANIELS BRIDGE

FRANK M. CHARLESWORTH & ASSOCIATES
CONSULTING ENGINEERS SINCE 1920
OUTAGAMIE COUNTY SURVEYOR
ROOM 110 • COURTHOUSE • PHONE 3-5423
APPLETON, WISCONSIN

DRAWN BY R.W.W.	DATE 12/12/52	SHEET No. 1 OF 1
SCALE 1" = 200'	JOB No. 100-70	FILE No.
HOB. VER.		