

00
74
A. 11

✓
80 rd - 20.00
13.75 - 47.25


11/10/1911












[illegible]

3 of 3
D-15

TOWN OF CICERO
T24N R17E

SECTION 25

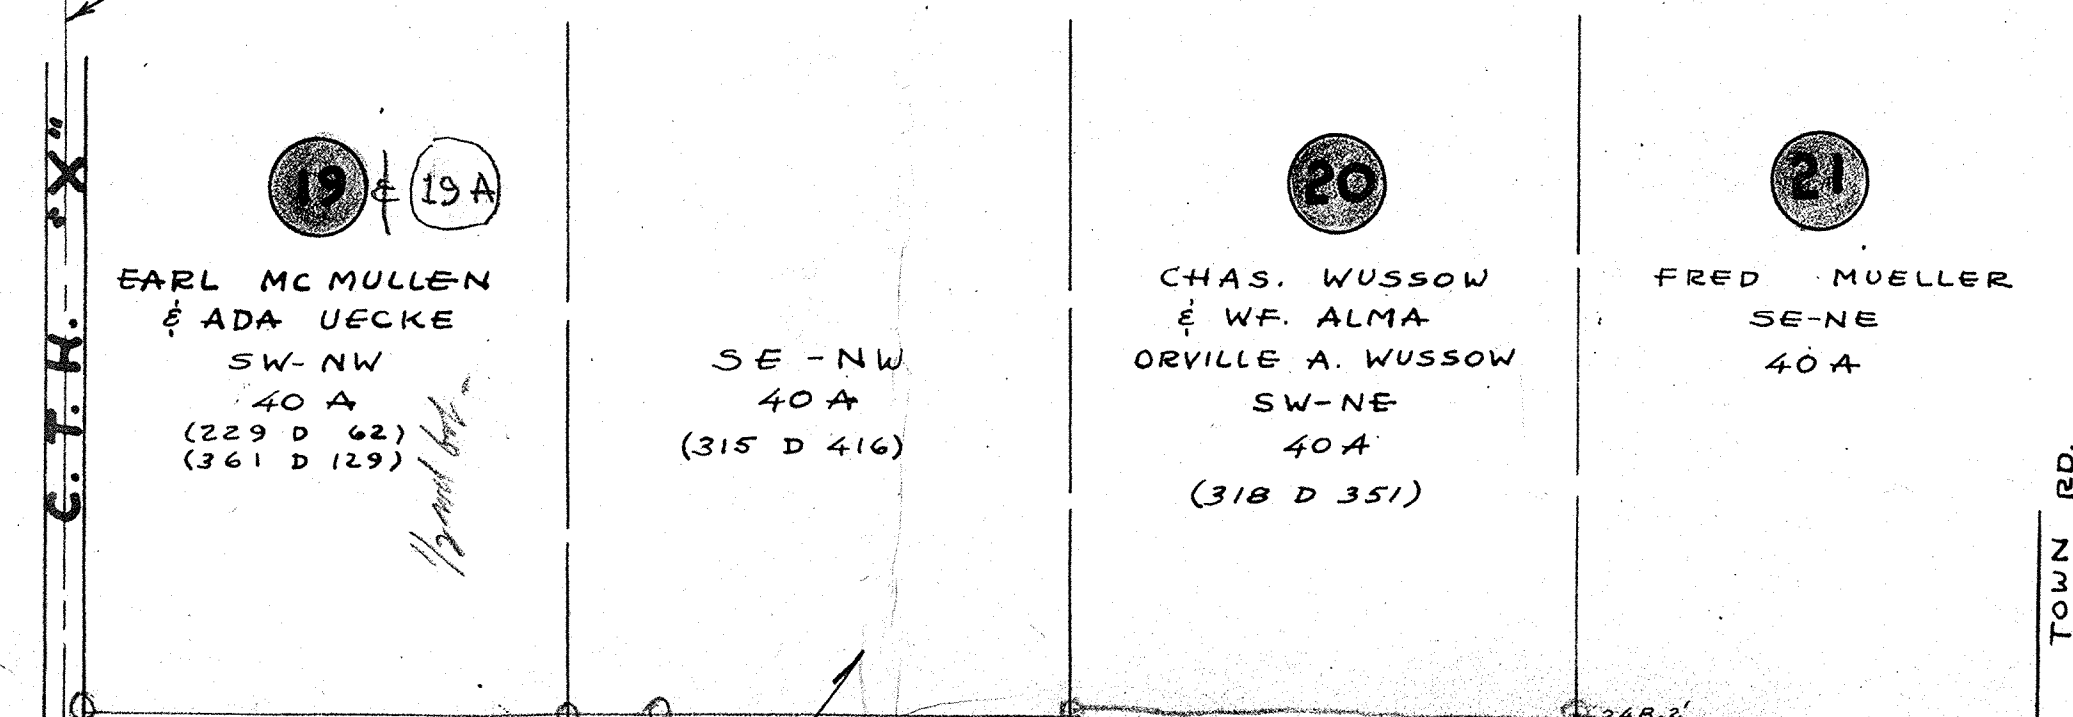




CURVE DATA
Δ = 90°58'
T = 971.8'
D = 6°
L = 1,516.1'
E = 407.1'

TOTAL = 470A

TOWN OF SEYMOUR
T24N R18E

SECTION 30




SECTION 29

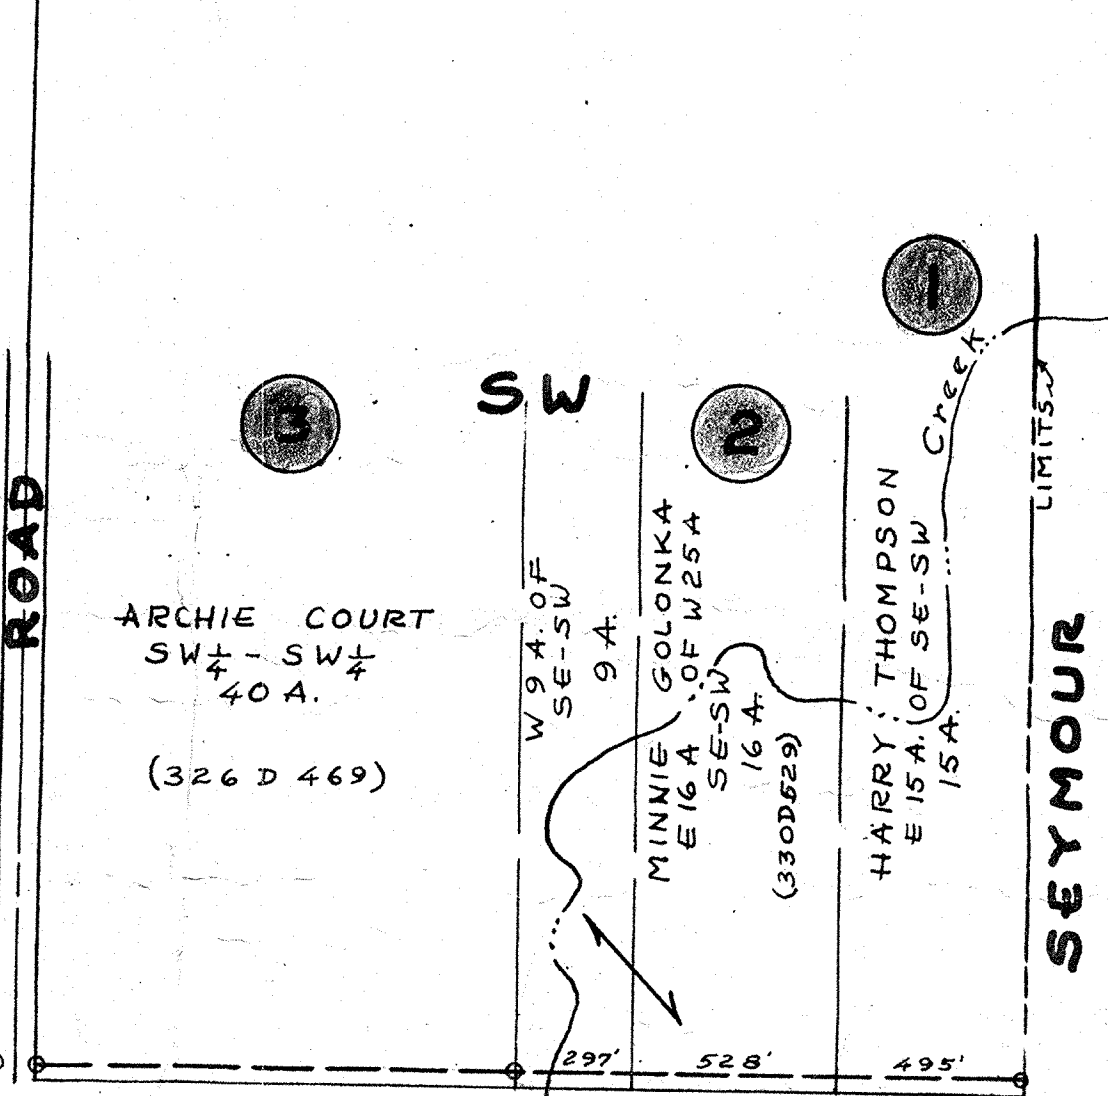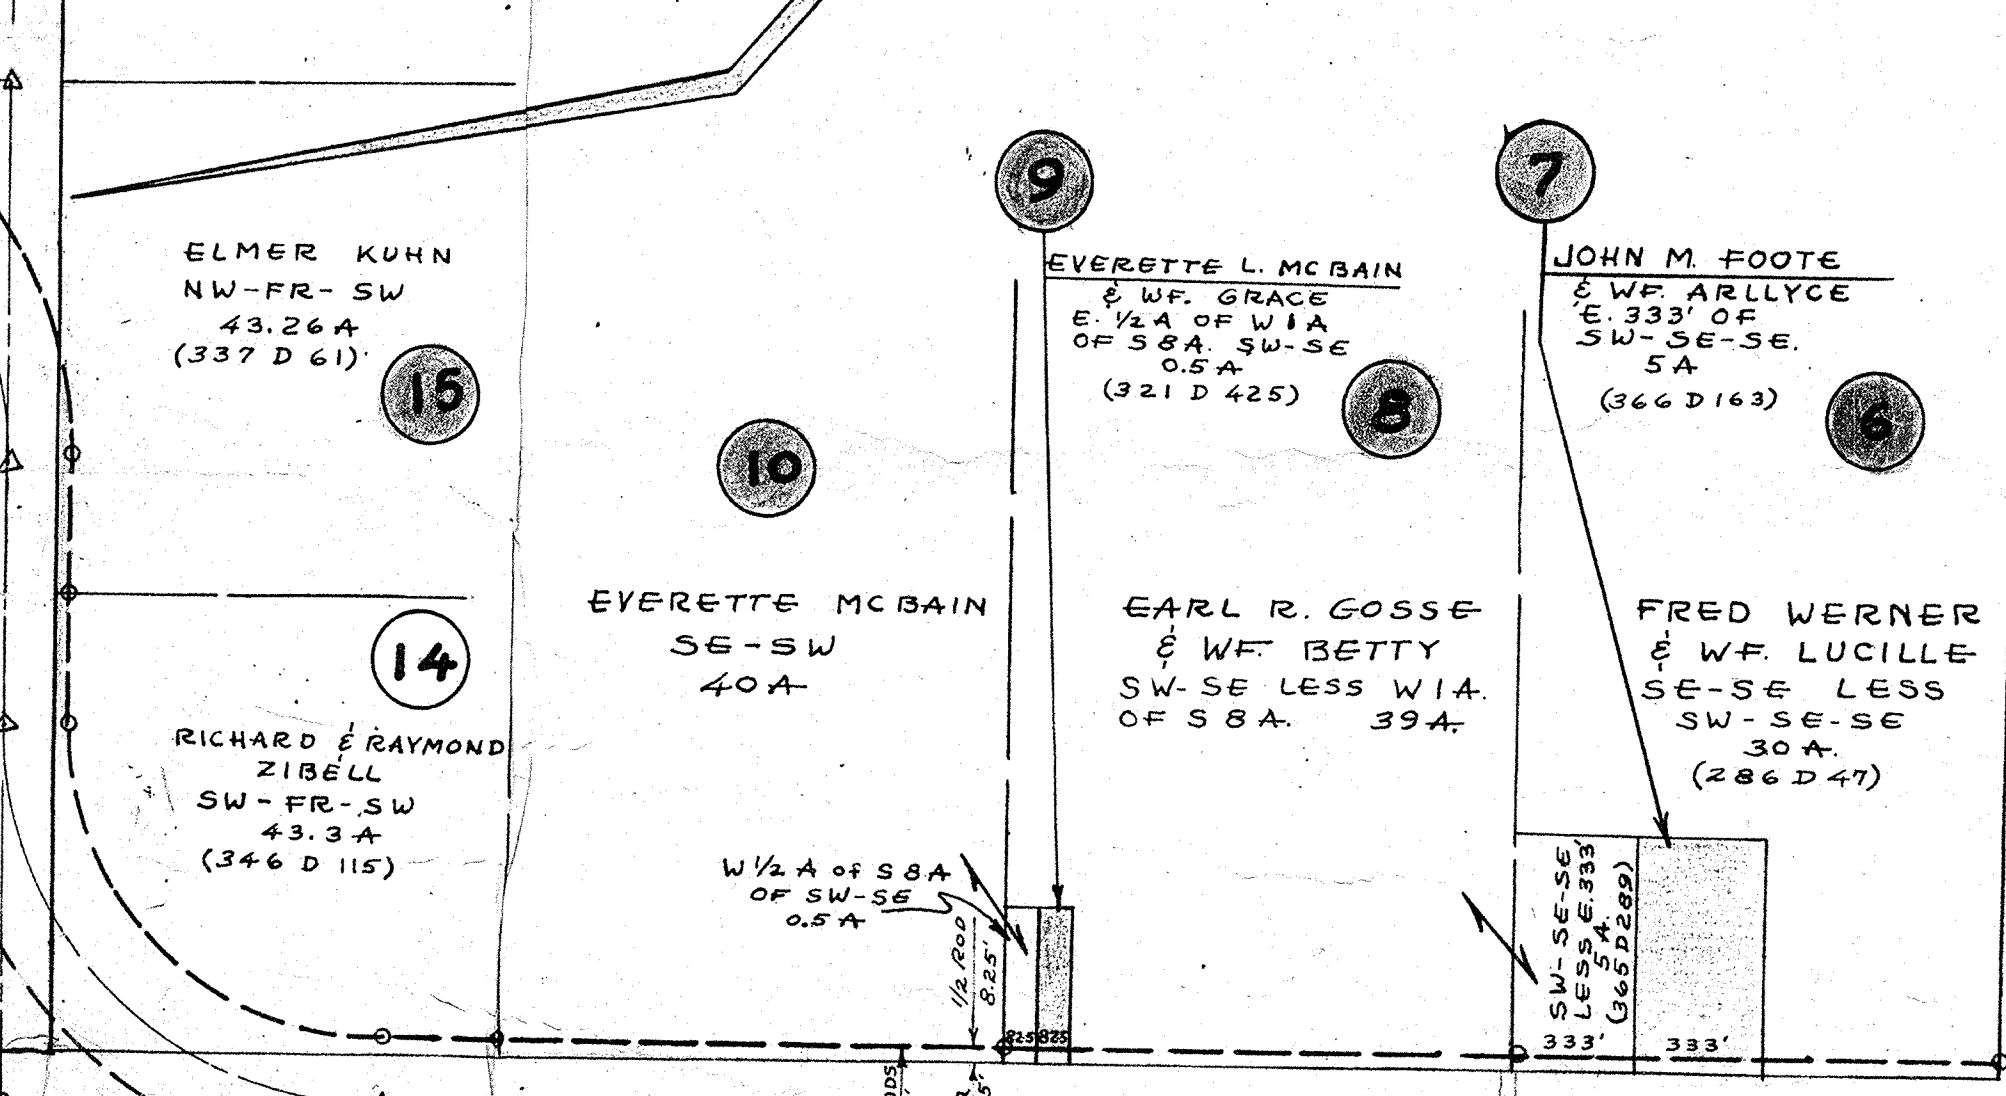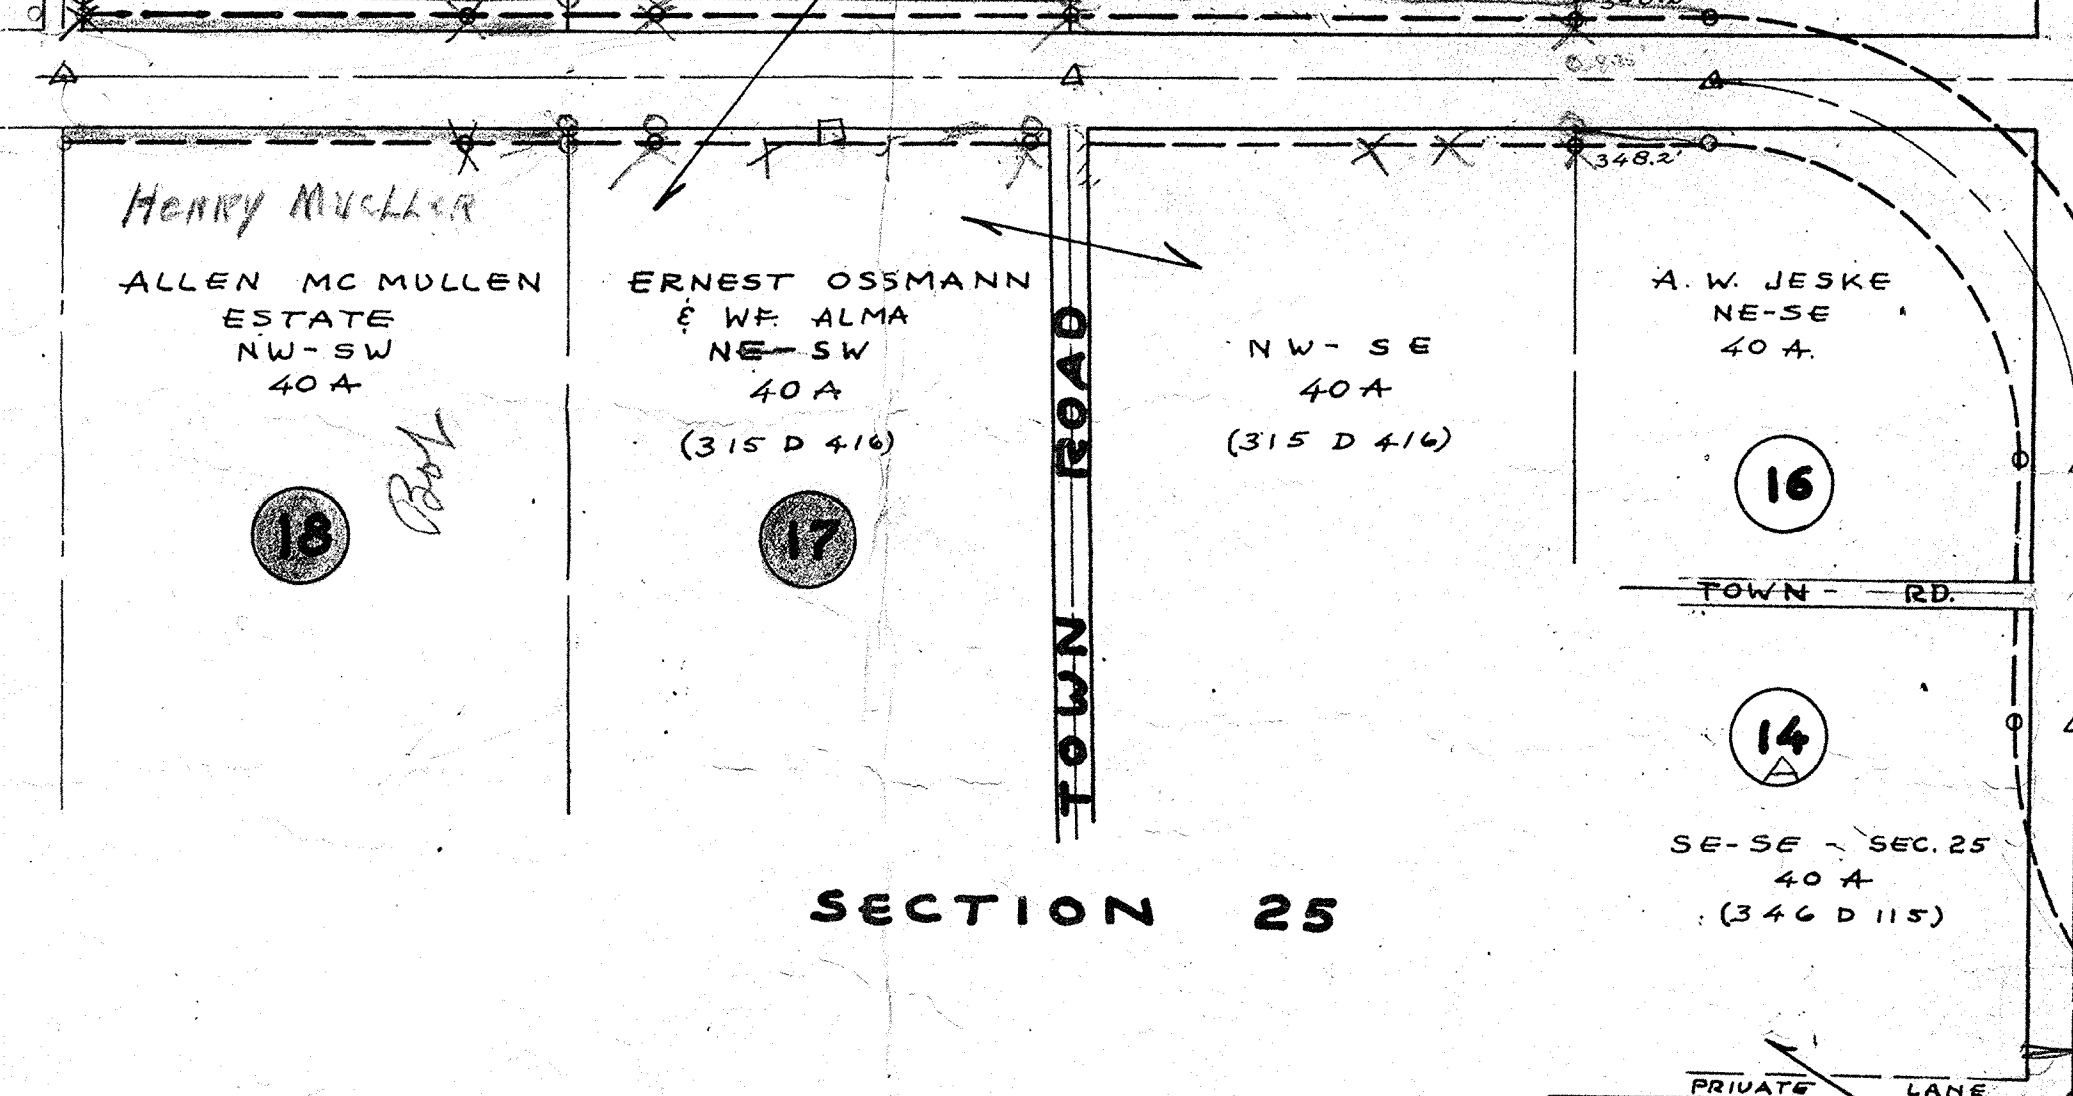

SECTION 25

SECTION 31

SECTION 32

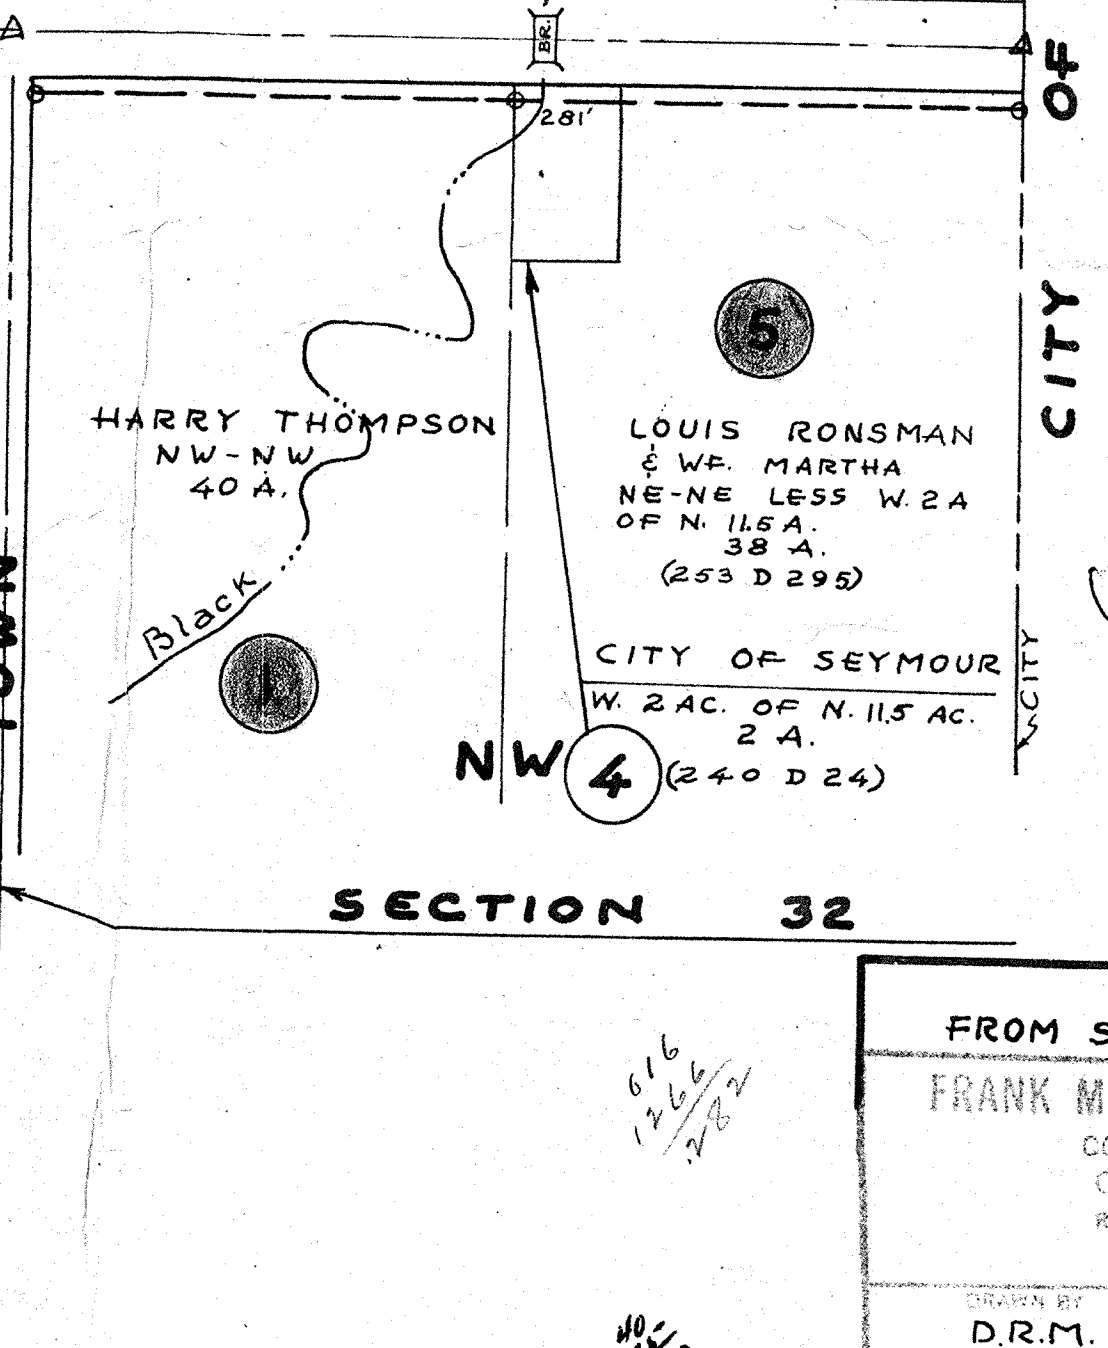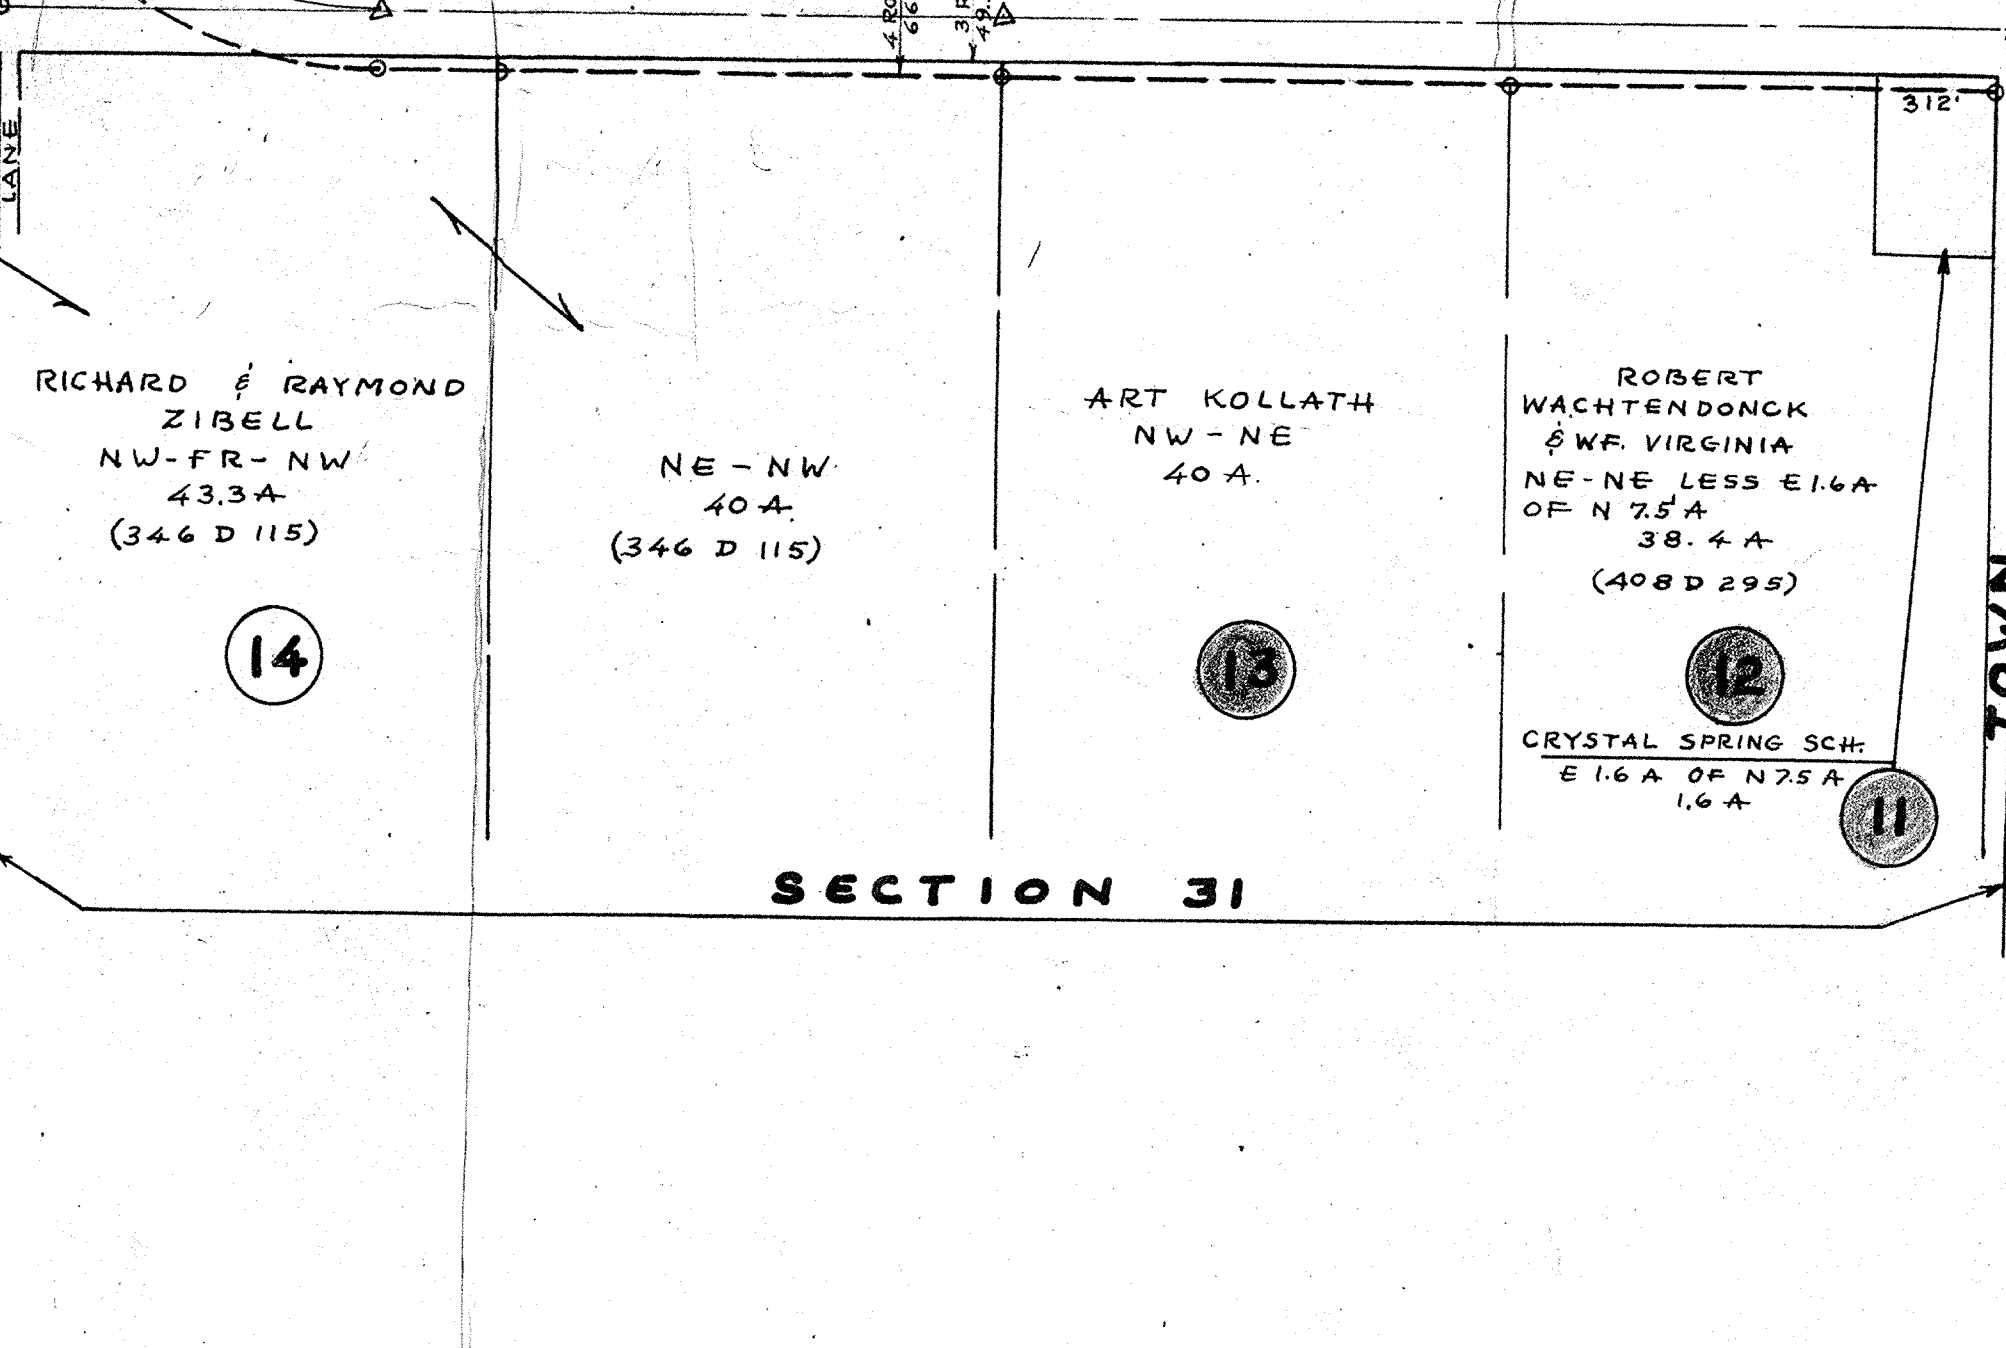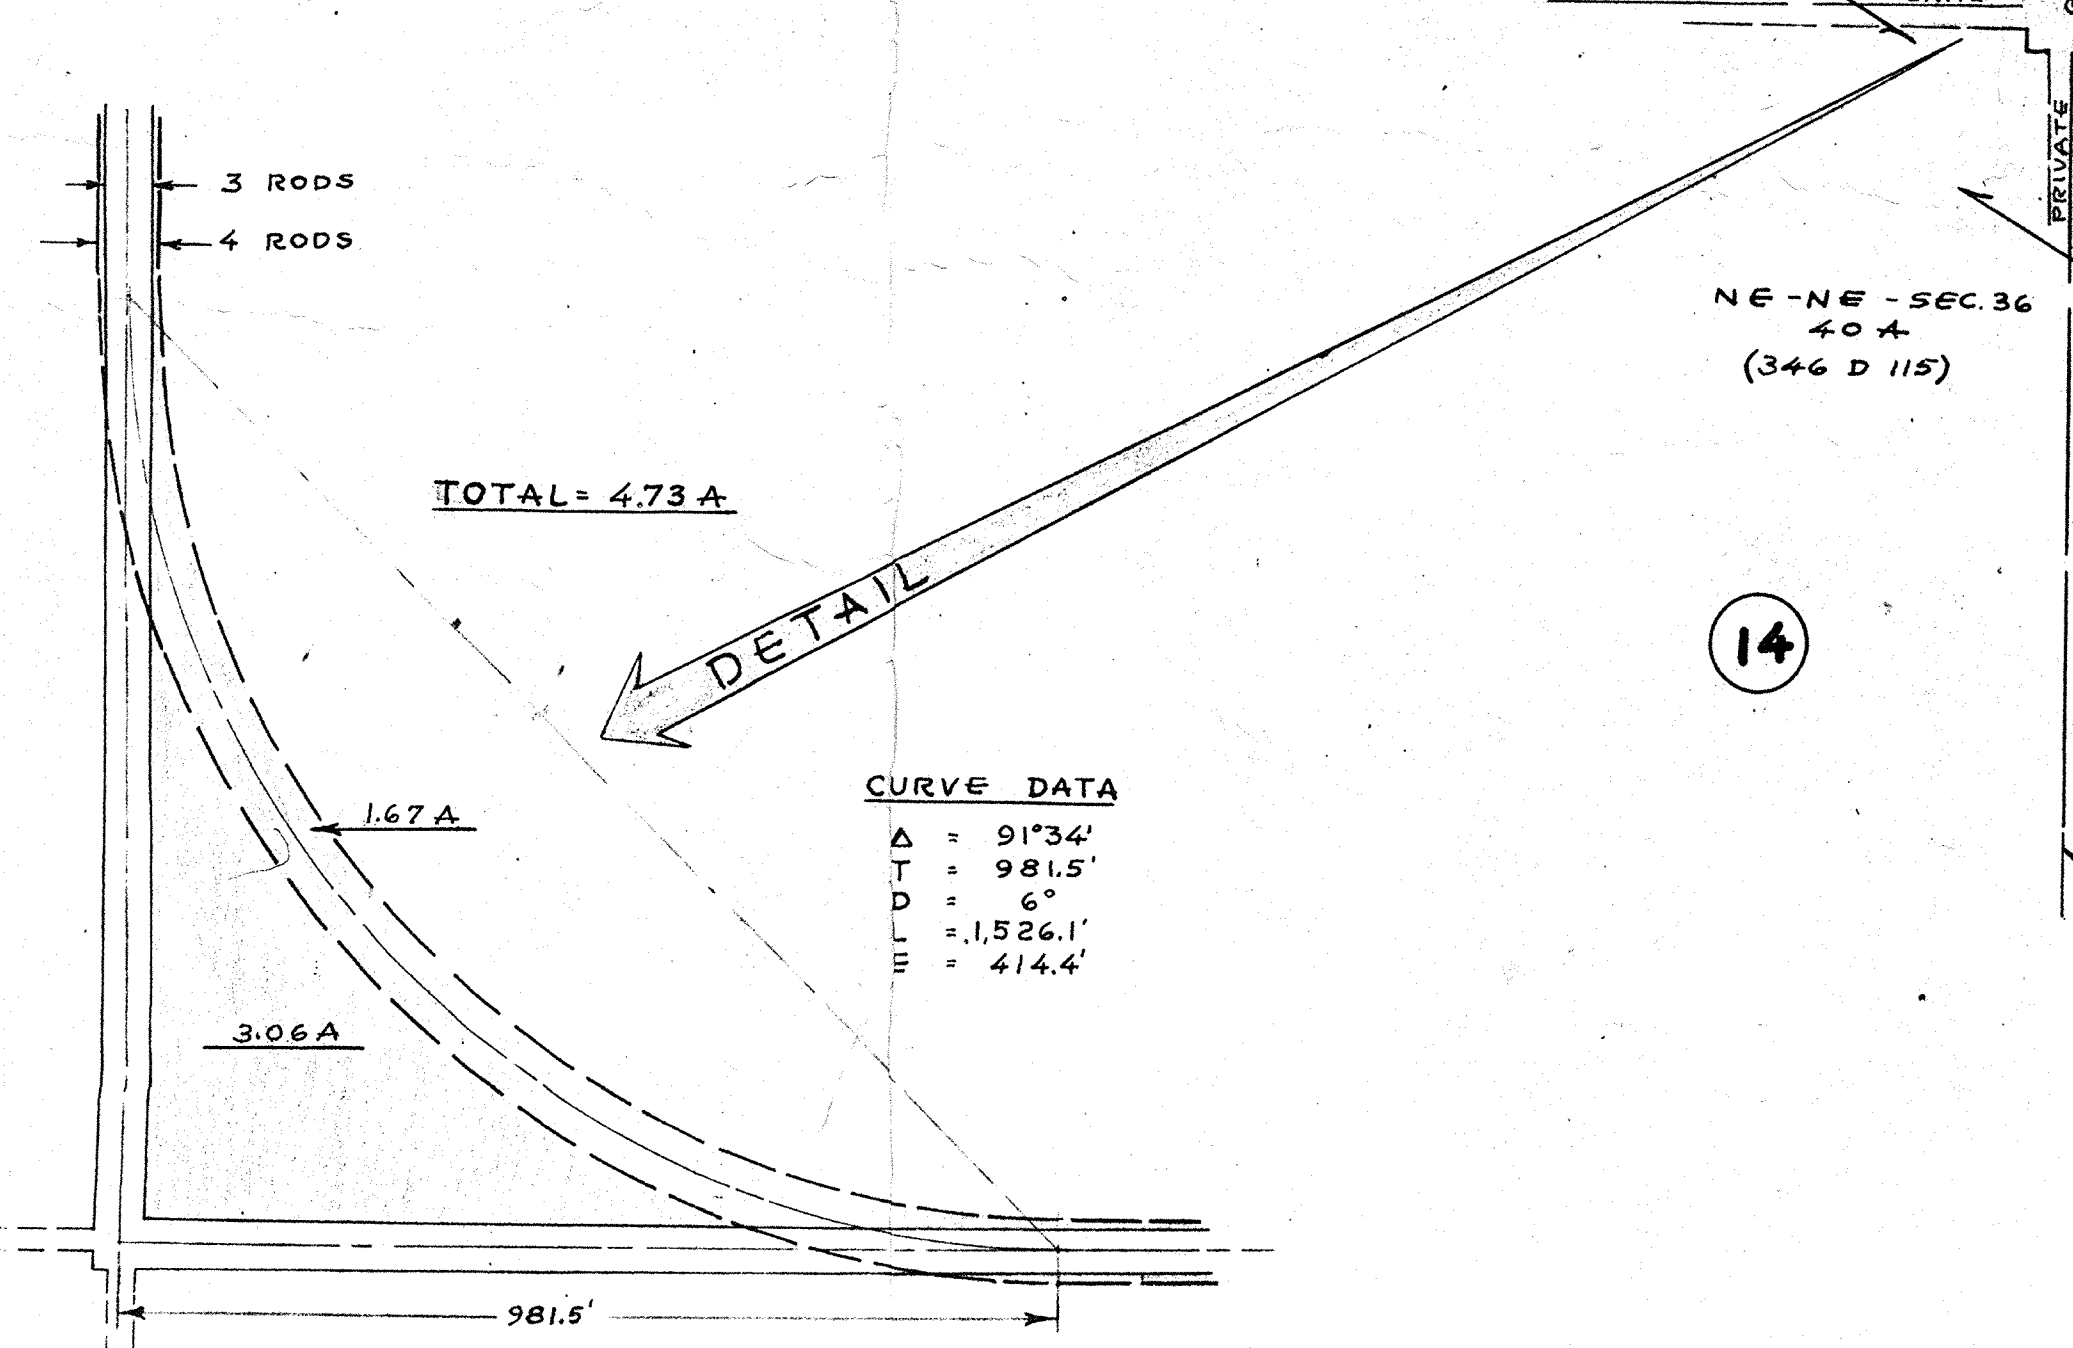

CURVE DATA
Δ = 91°34'
T = 981.5'
D = 6°
L = 1,526.1'
E = 414.4'


TOTAL = 473A

C.T.H. "G"
FROM SEYMOUR WEST TO S.T.H. 47'
FRANK M. CHARLESWORTH & ASSOCIATES
CONSULTING ENGINEERS SINCE 1920
OUTAGAMIE COUNTY SURVEYOR
ROOM 110 - COURTHOUSE - PHONE 3-5423
APPLETON, WISCONSIN


DESIGNED BY D.R.M.	DATE 12/51	SHEET NO. 1 of 3
SCALE AS SHOWN	DATE 12/51	DATE 12/51

D-15

County Project #55-

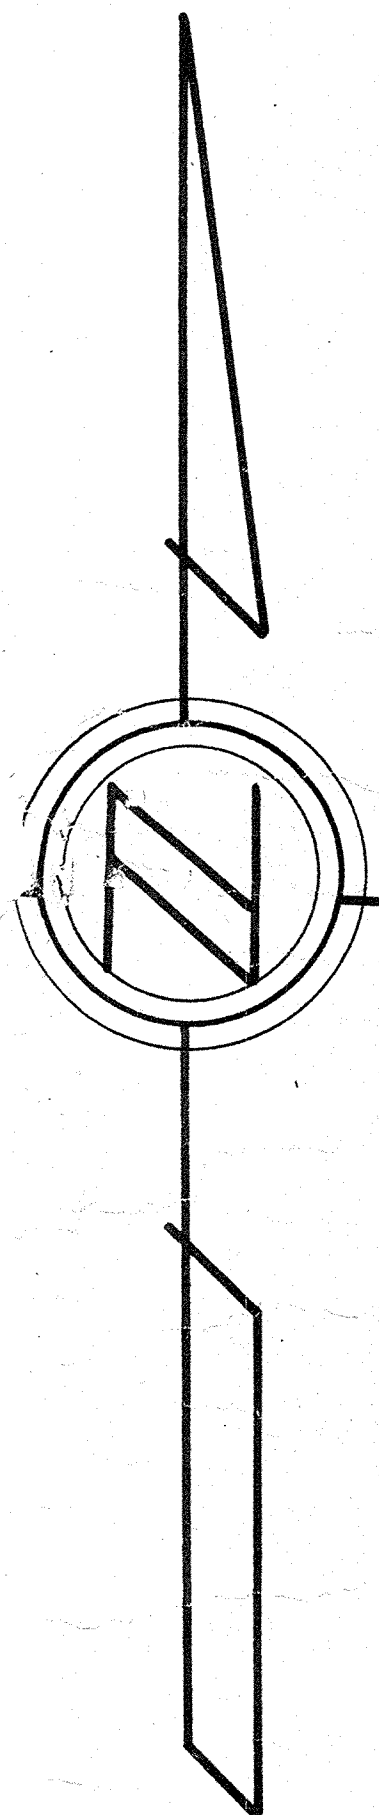

TOWN OF CICERO
T24 N R17 E

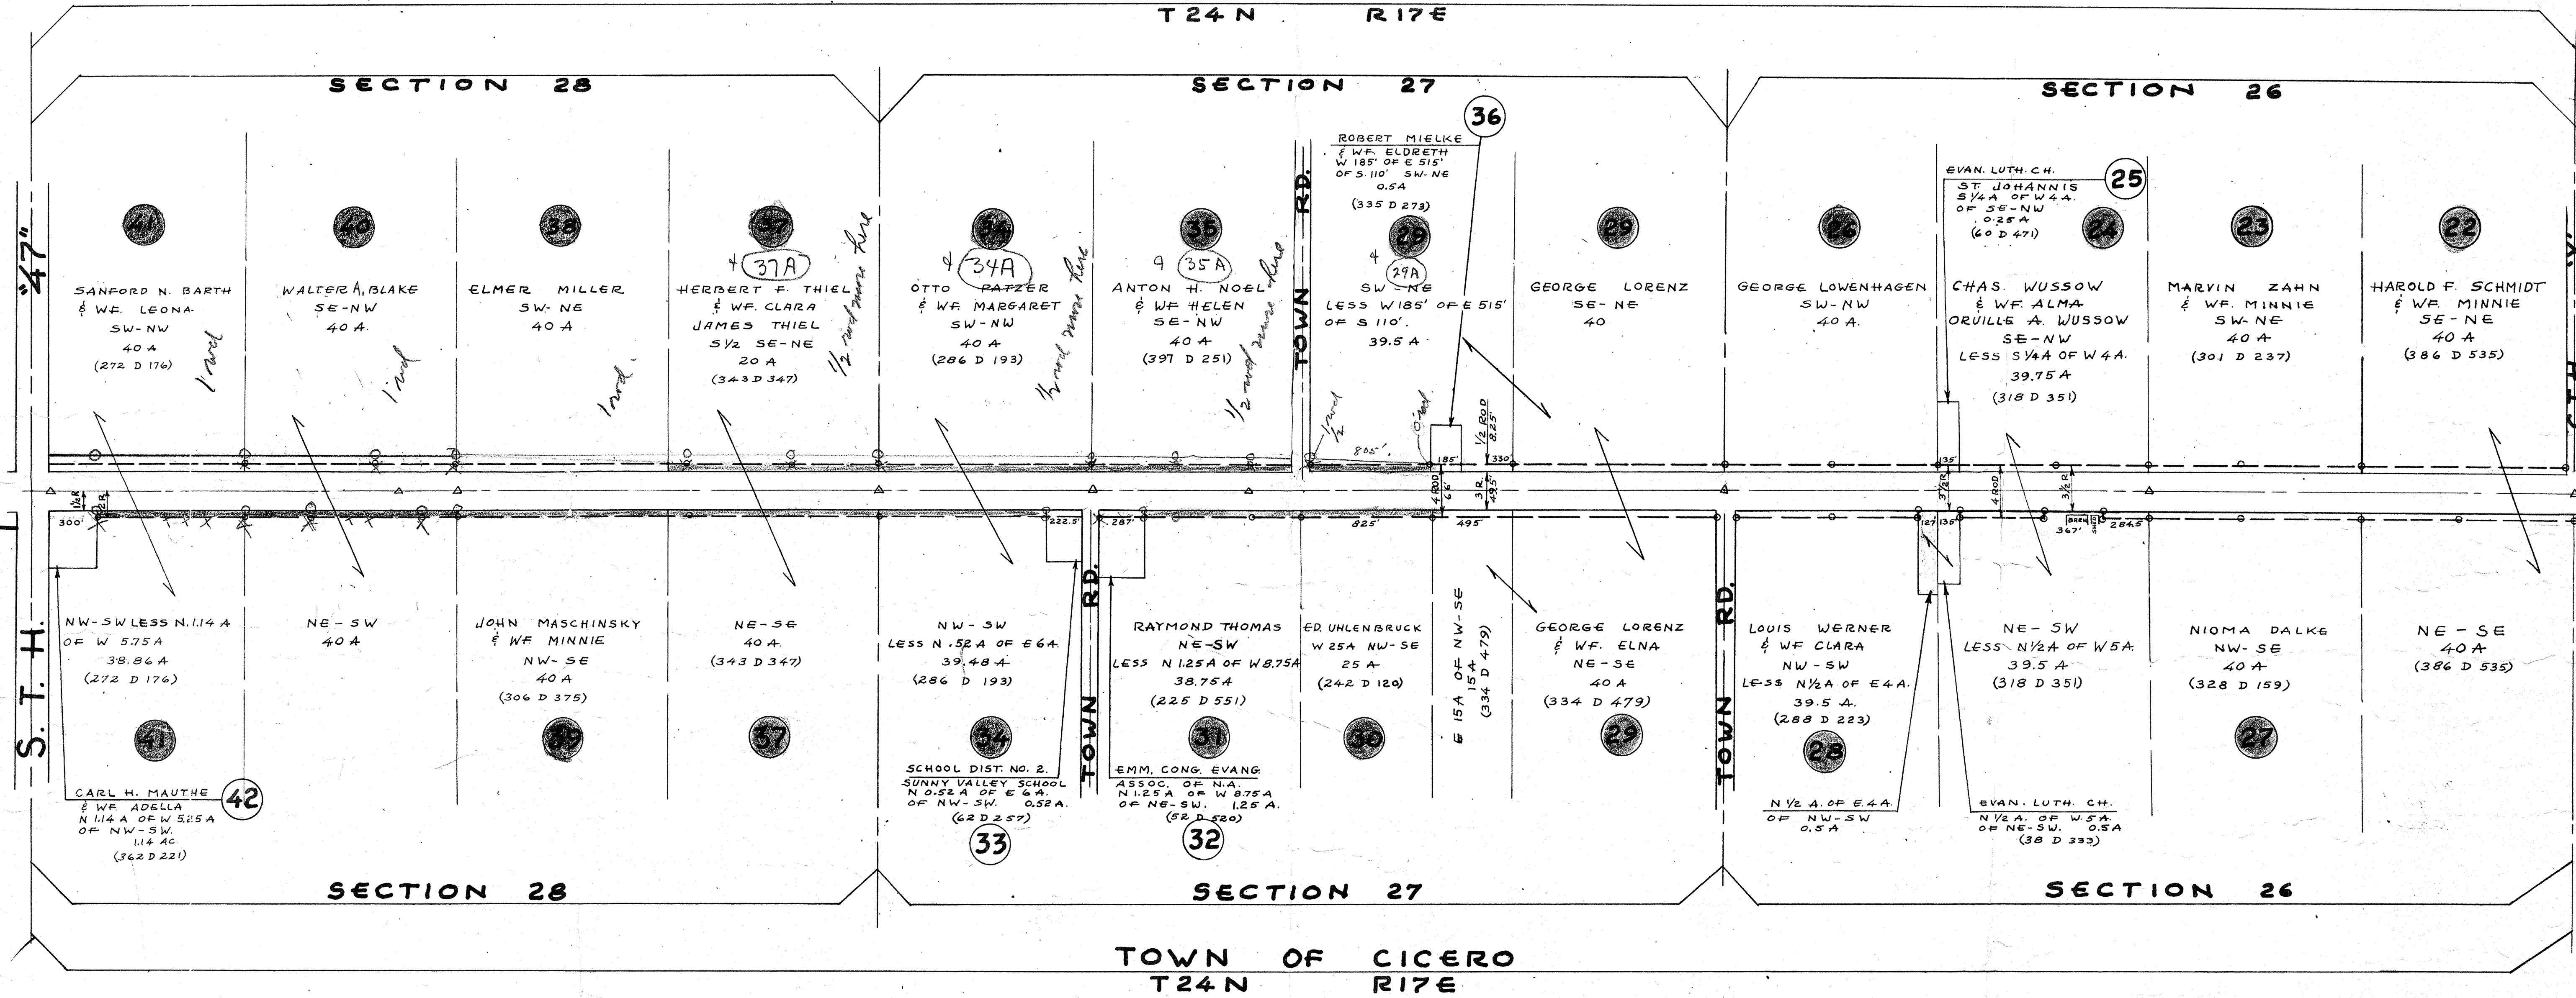

70
25
35
40
100

4
1
3

C.T.H. "G"		
FROM SEYMOUR WEST TO S.T.H. 47"		
FRANK M. CHARLESWORTH & ASSOCIATES		
CONSULTING ENGINEERS SINCE 1920		
OUTAGAMIE COUNTY SURVEYOR		
ROOM 210 - COURTHOUSE - PHONE 2-5429		
APPLETON, WISCONSIN		
DRAWN BY D.R.M.	DATE 12/51	SHEET NO. 2 of 3
SCALE 1" = 40'		D-15